


Remove window to bedroom 2 in flat 5 and replace with sliding sash window to match existing fitted with double glazed units

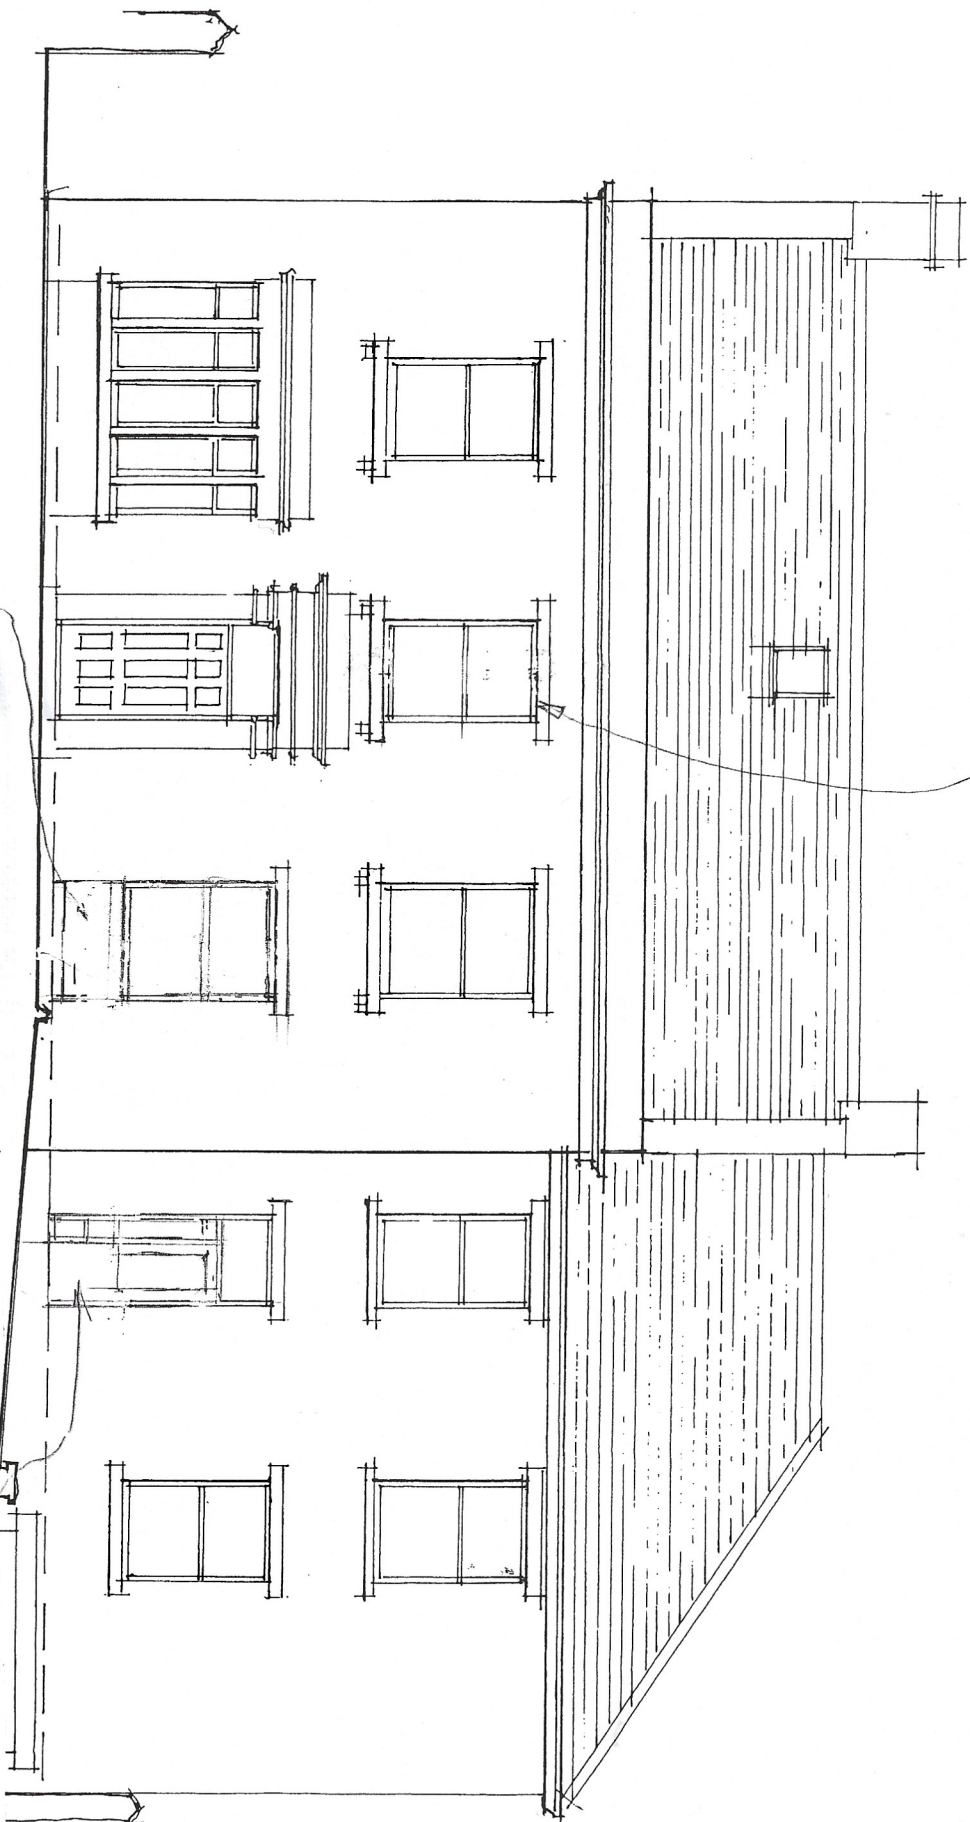

Bedroom to flat 2 , remove existing door height screen, fit lower panel of sawn stone set back from main wall 40mm, fit stone cill over to height of cill to the adjacent bay window. Fit new sliding sash window to match existing .window fitted with double glazed unit.

Remove existing 1200 mm door and fit side panel and 850 mm door to accommodate new internal staircase

FRONT ELEVATION.
24 EDGERTON ROAD HILDBERSFIELD
ANTHONY BAYN ARCHITECT, EDGERTON HILDBERSFIELD 10.10.23
SCALE 1:100