


Fire treatment to the living room ceiling in flat 2 to be with intumescent paint to manufacturers specification and to approval of building control. sound insulation to the floor above to be introduced between existing floor joists and floor to be reinstated

Fit internal secondary glazing to all existing windows details to be confirmed by local planning authority

Where doorways to be closed off from hall and landing in original house all architraves and timber details to be retained on the hall side of the former openings

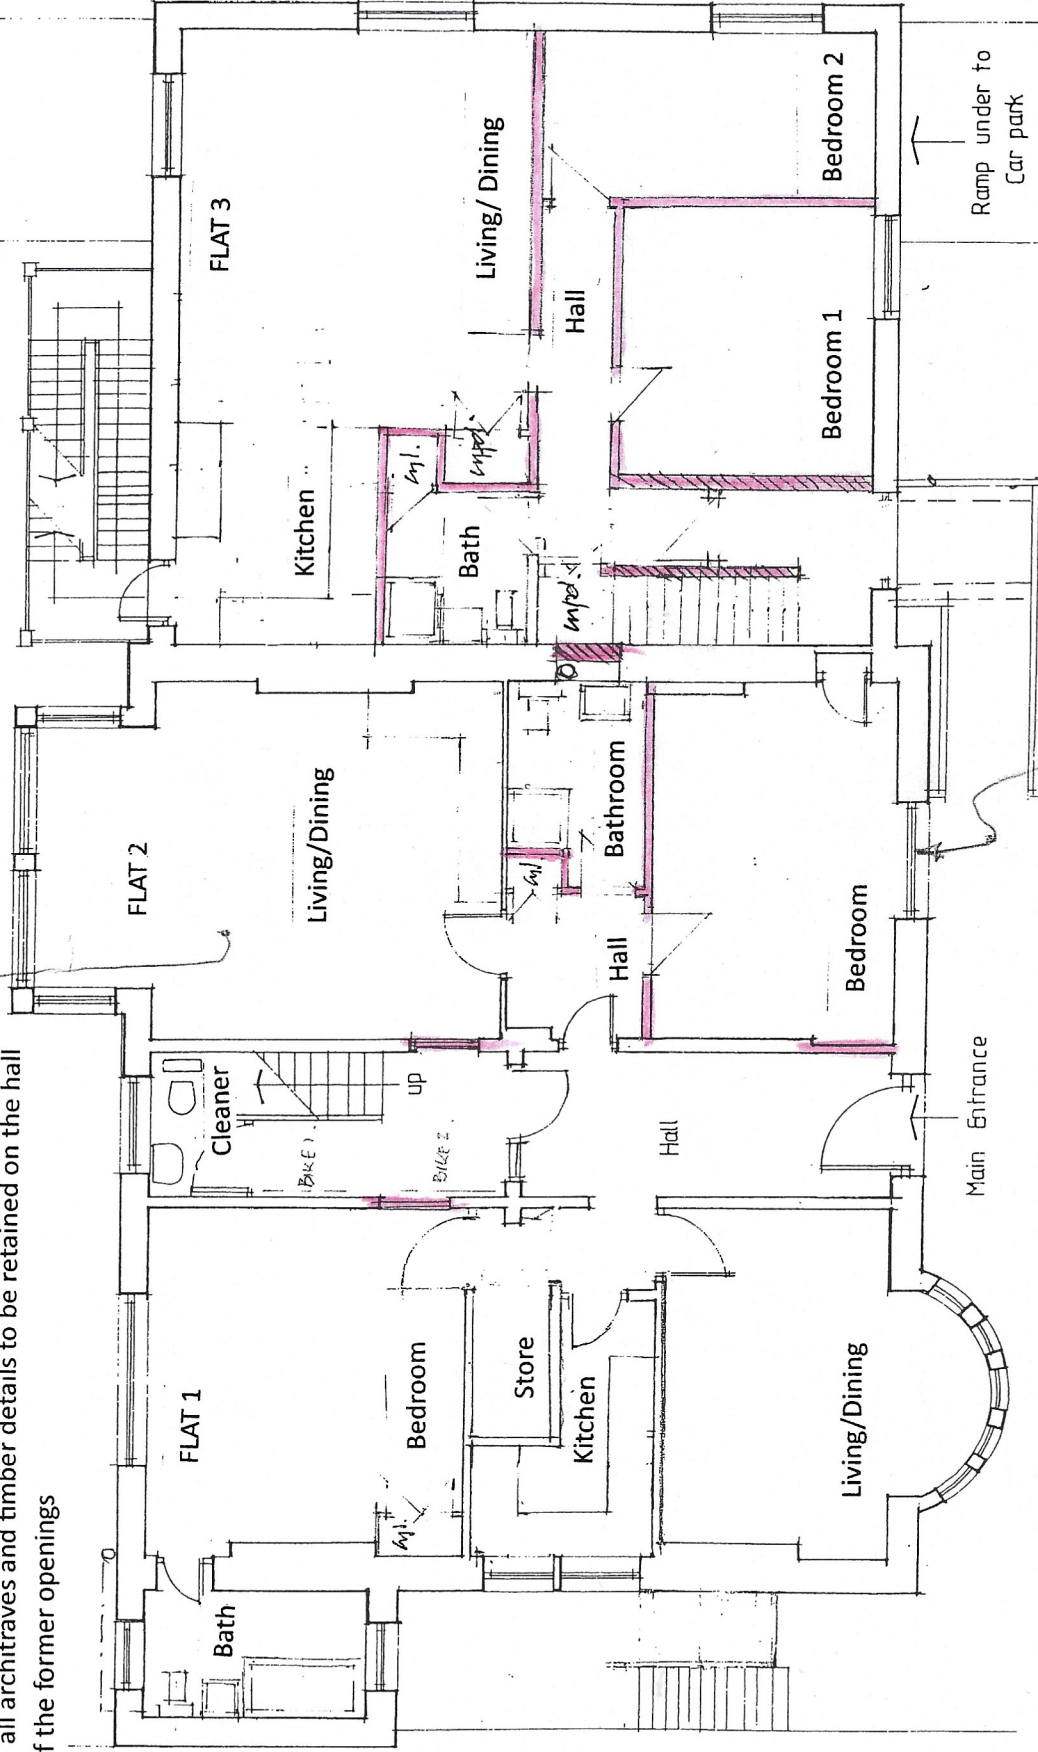

GROUND FLOOR PLAN

24 Edgerton Road, Huddersfield.

Scale 1:100

ANTHONY DANN ASSOCIATES

20.10.93

Bedroom to flat 2, remove existing door height screen, fit lower panel of sawn stone set back from main wall 40mm, fit stone cill over to height of cill to the adjacent bay window. Fit new sliding sash window to match existing window fitted with double glazed unit.