


Where doorways to be closed off from hall and landing in original house all architraves and timber details to be retained on the hall side of the former openings

The dividing wall separating flat 5 from the landing to be set behind the existing archway

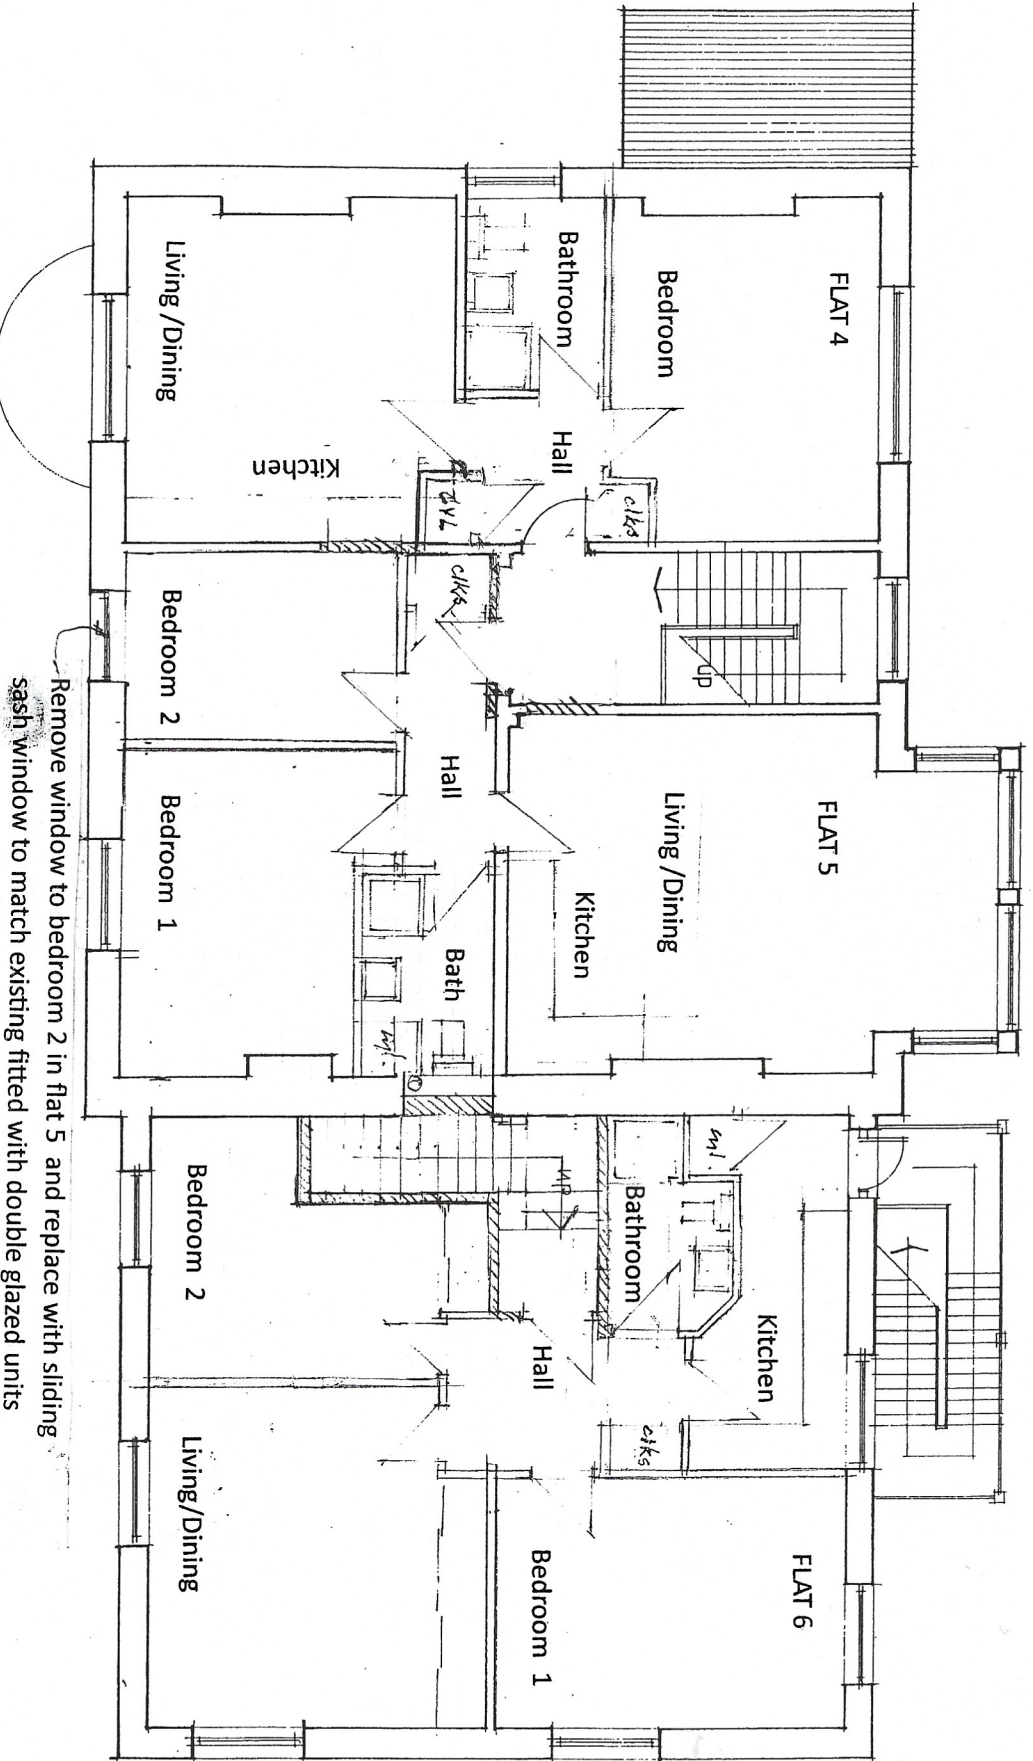

FIRST FLOOR PLAN

24 Edgerton Road, Huddersfield. Scale 1:100

ANTHONY DANN ASSOCIATES

07 DEC 2023