


Remove window to bedroom 2 in flat 5 and replace with sliding sash window to match existing fitted with double glazed units

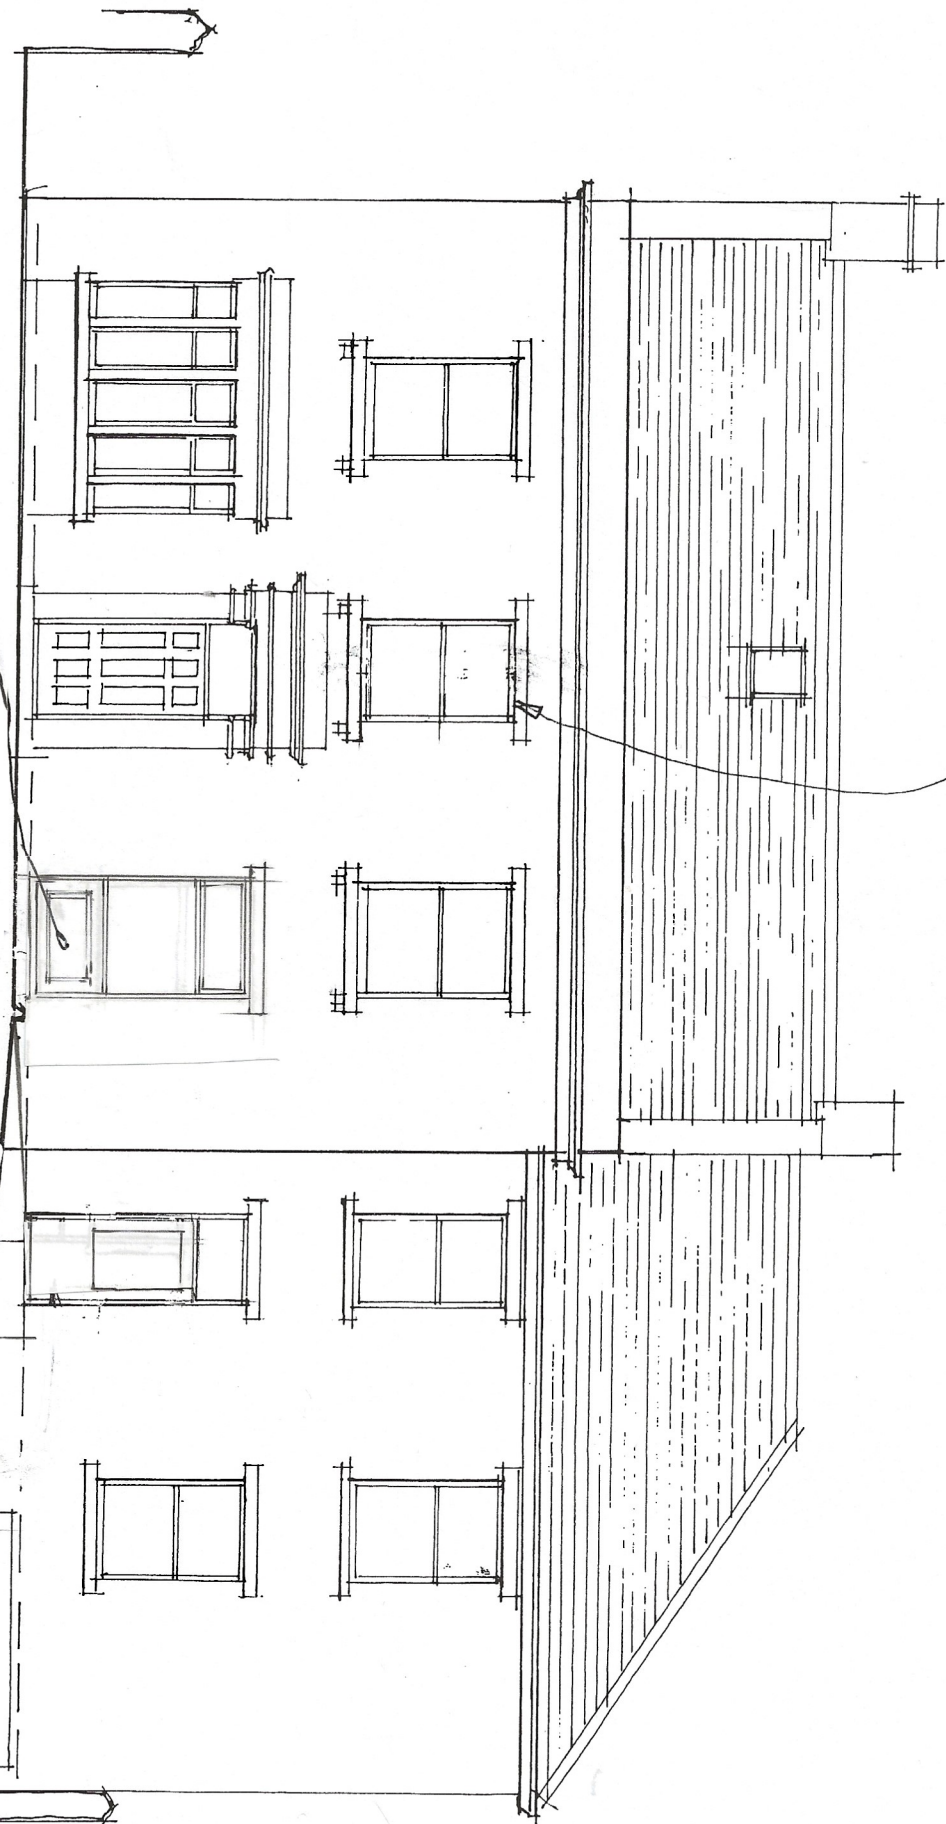

Bedroom to Flat 2 Make good or replace existing painted timber screen with insulated solid lower panel top hung opening light and double glazing

Fit new sliding with double glazed unit

Remove existing 1200 mm door and fit side panel and 850 mm door to accommodate new internal staircase

FRONT ELEVATION.
24 EDGERTON ROAD
ANTHONY BAWN ARCHITECT. HUNDBERSFIELD
07 DEC 2023 SCALE 1:100

40.10.23