


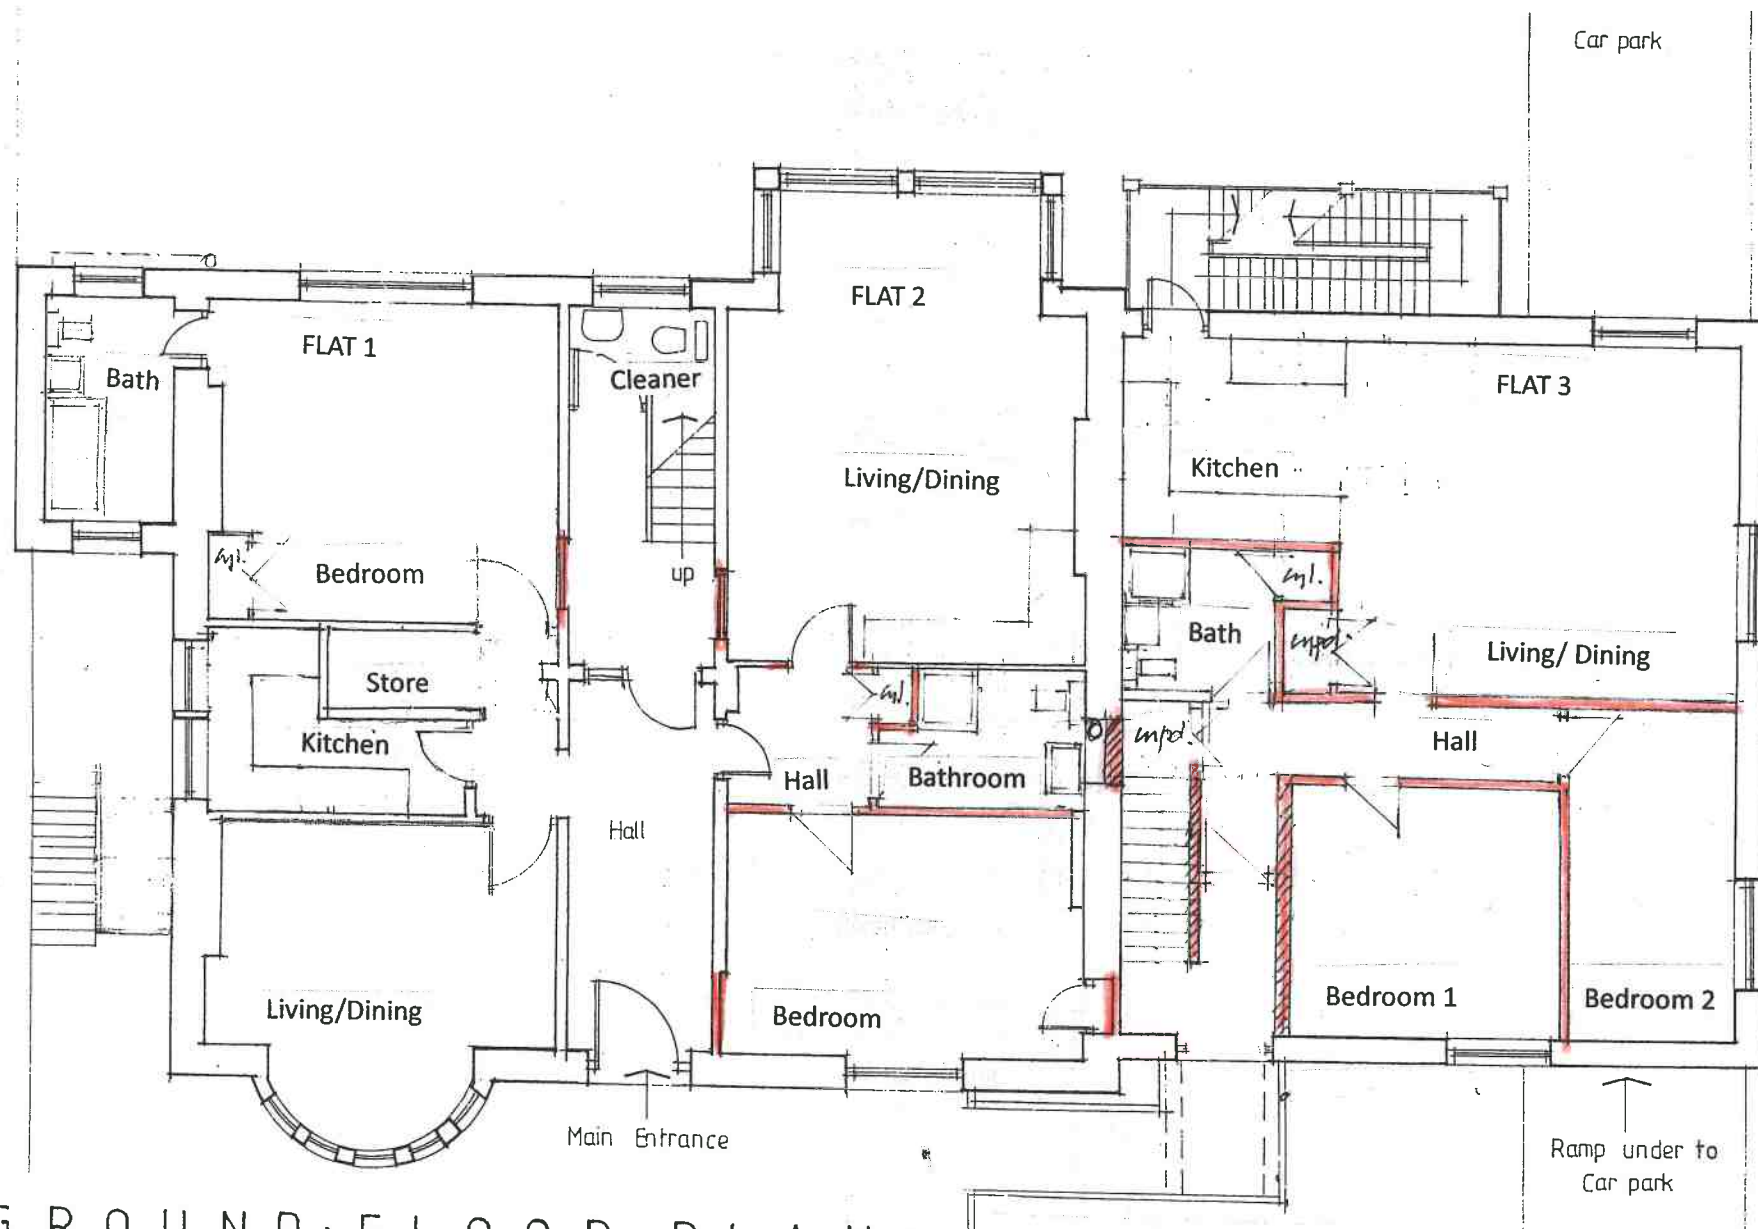

GROUND FLOOR PLAN
 24 Edgerton Road, Huddersfield. Scale 1:100
 ANTHONY DANN ASSOCIATES