


REVISIONS

Rev	Date	Description
RevA	- 20.01.23	Issue for Planning

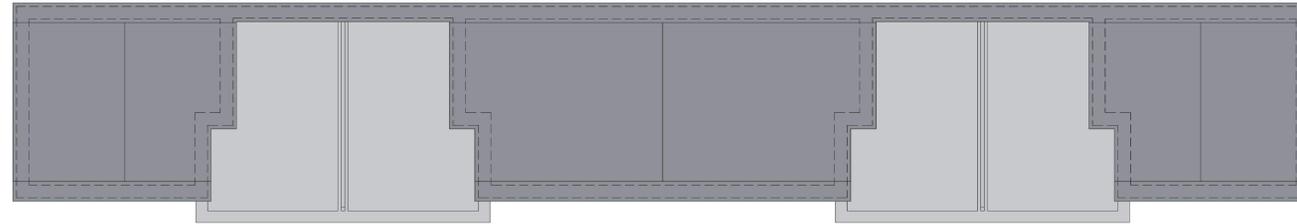

Roof Plan



Rear Elevation



Side Elevation



Front Elevation



Side Elevation

FINISHES SPECIFICATION

Walls
Stone. Specification to be approved

Roof finish
SIG single ply membrane finish
Colour: grey
Pressed aluminium capping to walls, colour anthracite grey or similar approved

Doors and Windows
Window and Door frames to be uPVC, colour anthracite grey or similar approved

RWP
To be uPVC square profile in anthracite grey or similar approved

WARNING
Critical Dimensions required by Consultants/
Contractors/ Subcontractors must not be scaled
from this drawing. Dimensions required are to be
obtained from the drawing office.

Proposed Plans & Elevations
Parkwood. 3 Level

062- 11 - 1001 - A

Scale 1:100 @A1 Date 23.11.22
Drawn RL Checked RL

Parkwood Mills
Stoney Ln
Longwood
Huddersfield, HD3 4ZQ


P.J.Livesey Living Space (6) Ltd
Ashburton Park
Ashburton Road West
Trafford Park
Manchester M17 1AF
Tel : 0161 873 7878
Fax : 0161 873 8185
design@pjilivesey.co.uk

COPYRIGHT
This Drawing may not be used or reproduced in
any way without the written consent of the
P.J.Livesey Group Limited.


The P. J. Livesey Group Ltd



Second Floor

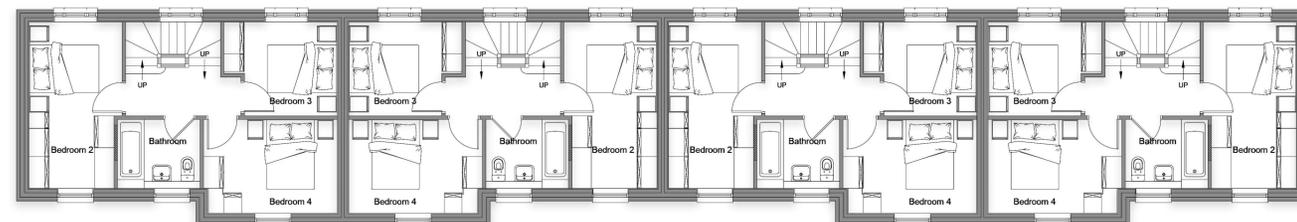

First Floor

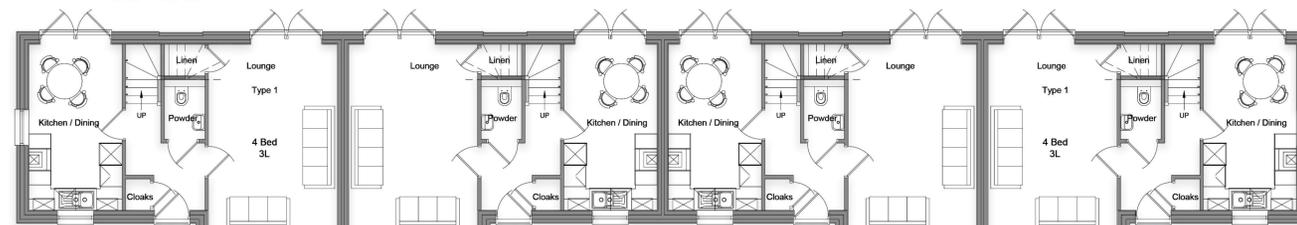

Ground Floor