

Notes_


PLANNING

0 1000 2000 3000 4000 5000mm

SCALE 1:100

0 500 1000 1500 2000 2500mm

SCALE 1:50

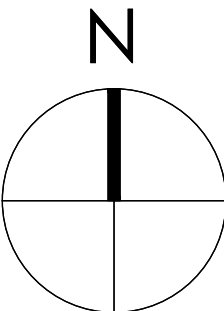

Note:
Surrounding contextual buildings and information are based on received ordinance survey drawings and are shown for illustrative purposes only. assumed site boundary is subject to confirmation to legal confirmation

Note:
Information is based on OS map and received information and is subject to full topographical survey.
Assumed site boundary and site constraints subject to legal confirmation.
All Legal easements and extent of existing underground services locations are subject to confirmation.

Material Palette_

- 1 Natural Stone to match existing
- 2 Green oak
- 3 Aluminium Window Sliding Door BAL TBC
- 4 Slate Roof tiles to match existing
- 5 White Render

D.	05/09/23	Updated to planners comments	Jol.	Jol.
C.	13/05/23	Updated to client comments	Jol.	Jol.
B.	02/05/23	Updated to client comments	Jol.	Jol.
A.	27/04/23	Updated to client comments	Jol.	Jol.
Rev.	Date.	Amendments.	By.	App'd.

Eight_

OneTwo

Architects

Tel. +44 [0]7761 570735
Email: mail@eightonetwo.co.uk
www.eightonetwo.co.uk
Studio A5 Brooke's Mill, Armitage Bridge, Huddersfield, HD4 7NR

Drawing Status_

PLANNING

Client_

MS. KIM WALKER

Project_

PROPOSED REAR + SIDE EXTENSION, 46 KAYE LANE,
ALMONDBURY, HUDDERSFIELD

Drawing Title_

AS PROPOSED, FLOOR PLANS + ELEVATIONS

Drawing Scale_

1:50 1:100

Drawn By_

Jol.

Checked By_

Jol.

Paper Size_

A1

Drawn Date_


APRIL 2023

Checked Date_


APRIL 2023

Drawing Number_

23_892 101 D

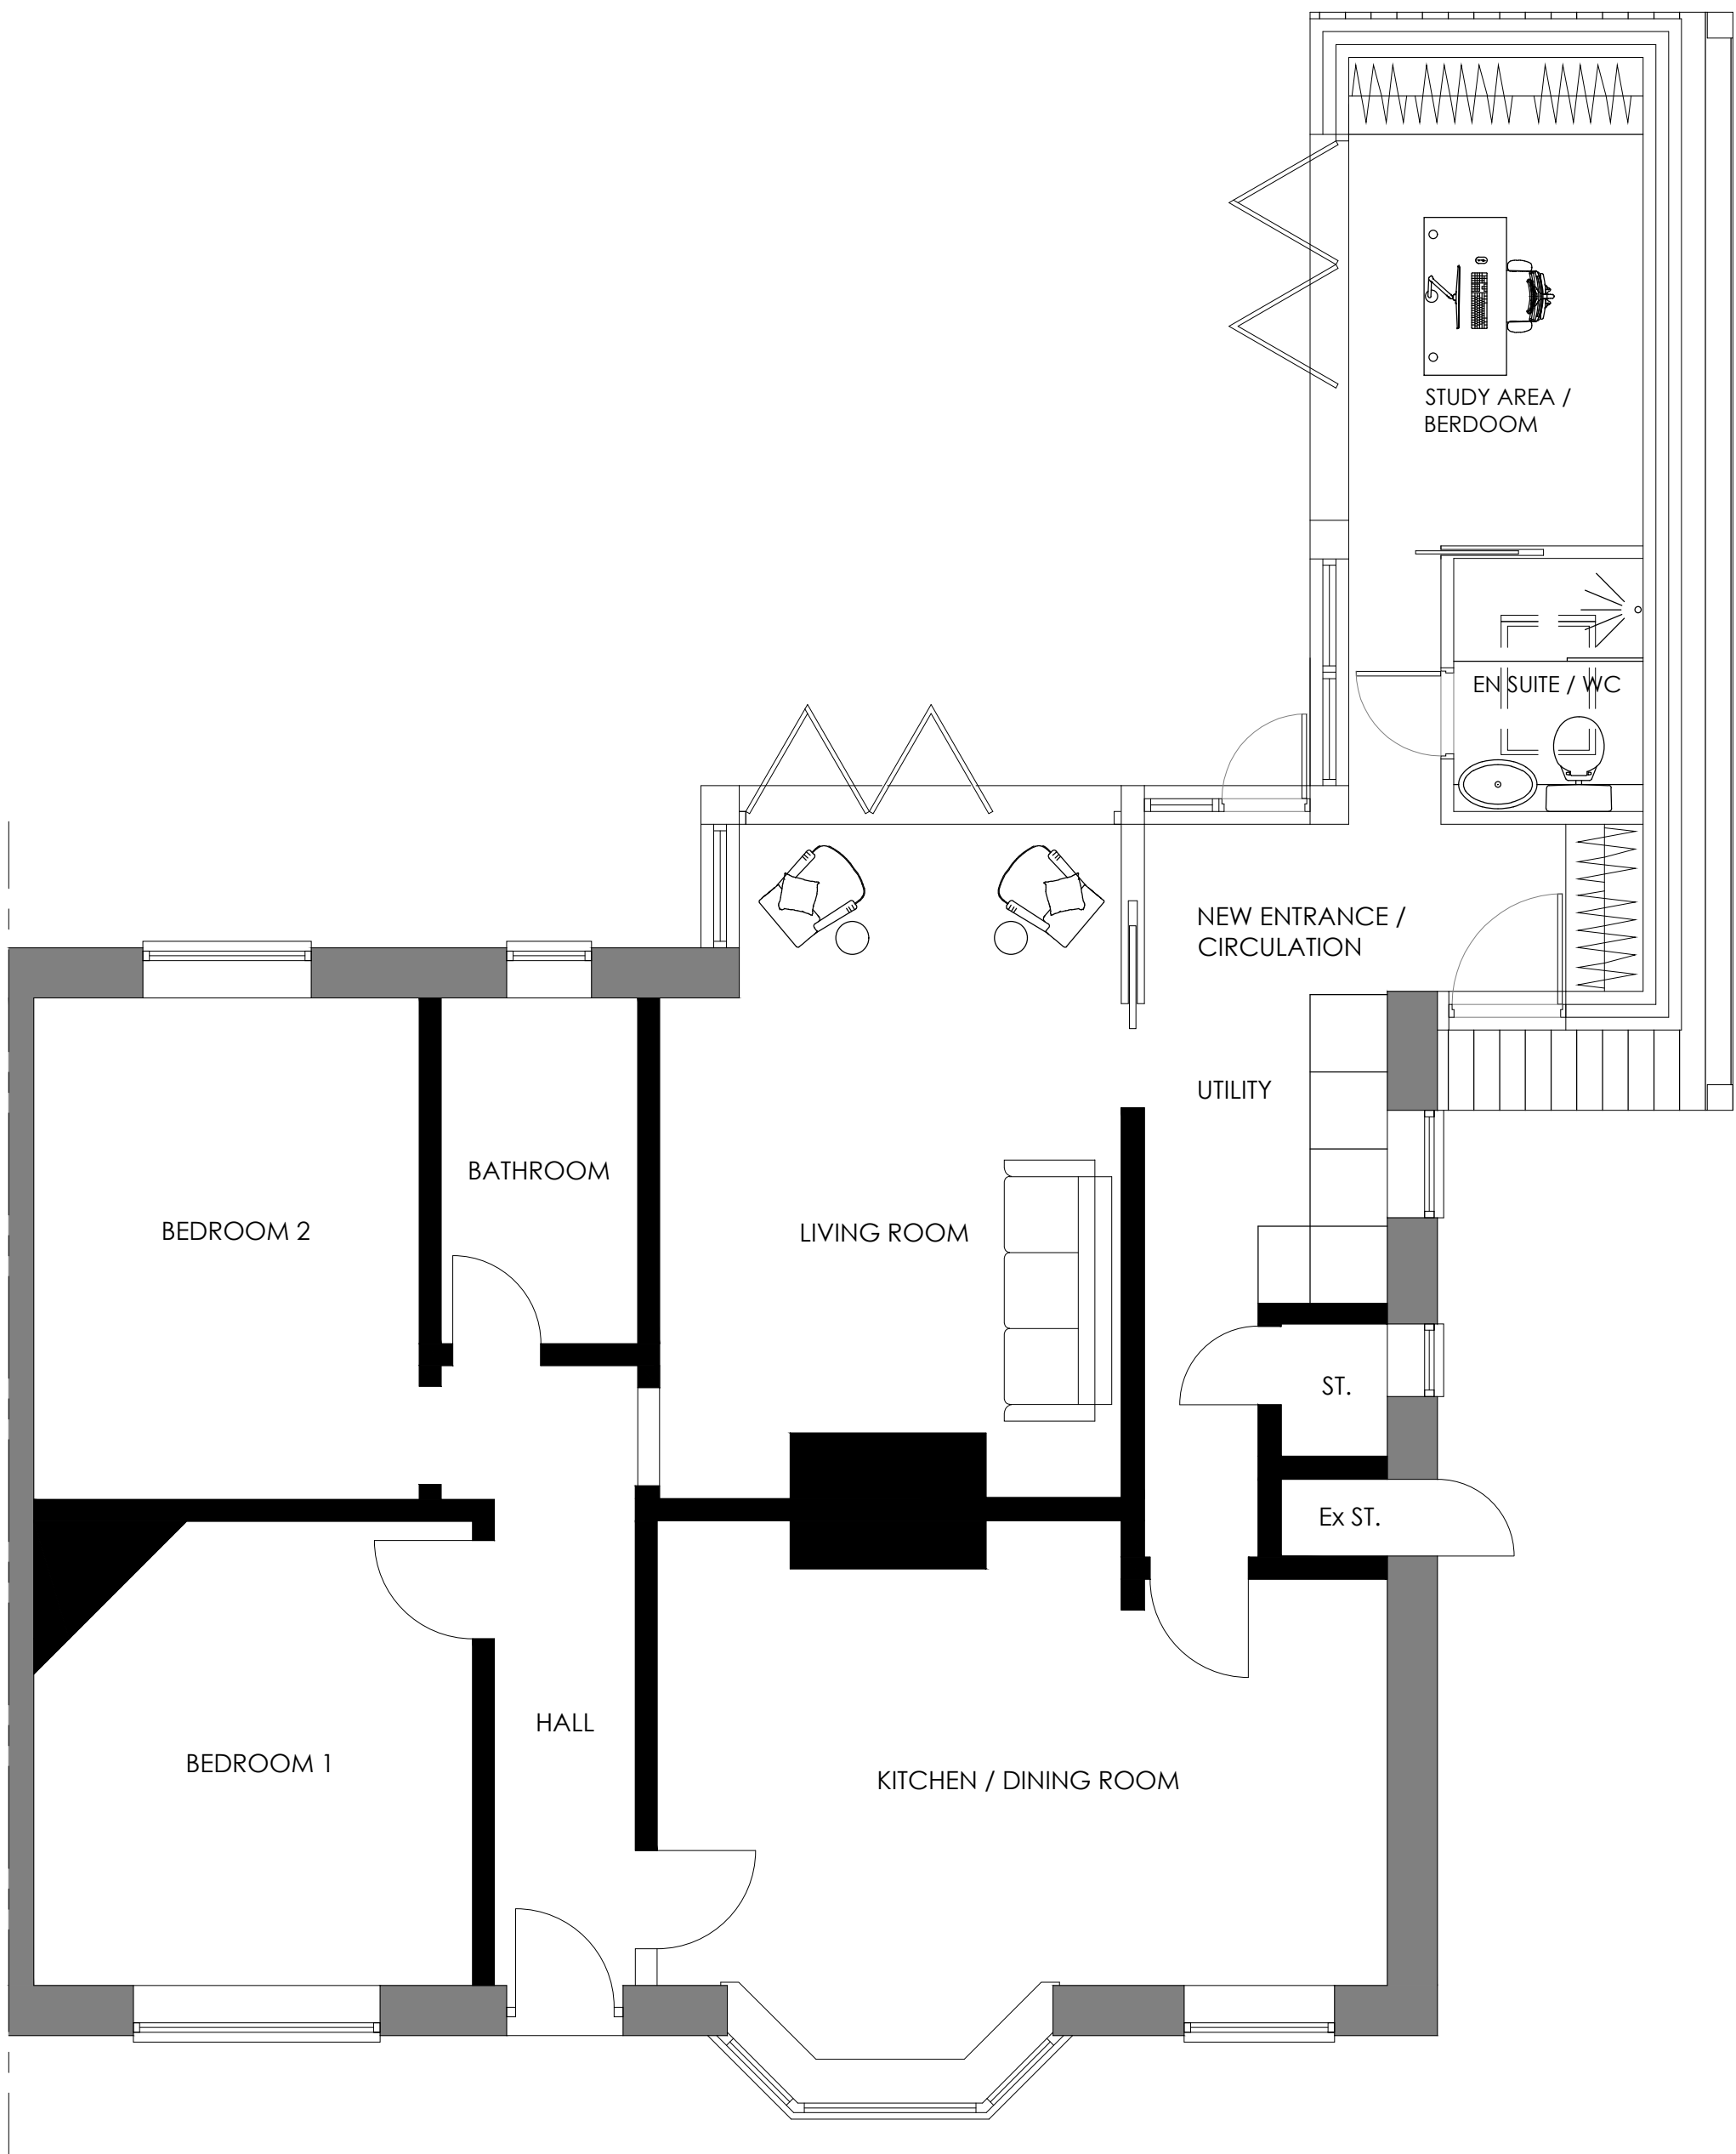


GROUND FLOOR PLAN
AS EXISTING
Scale 1:50

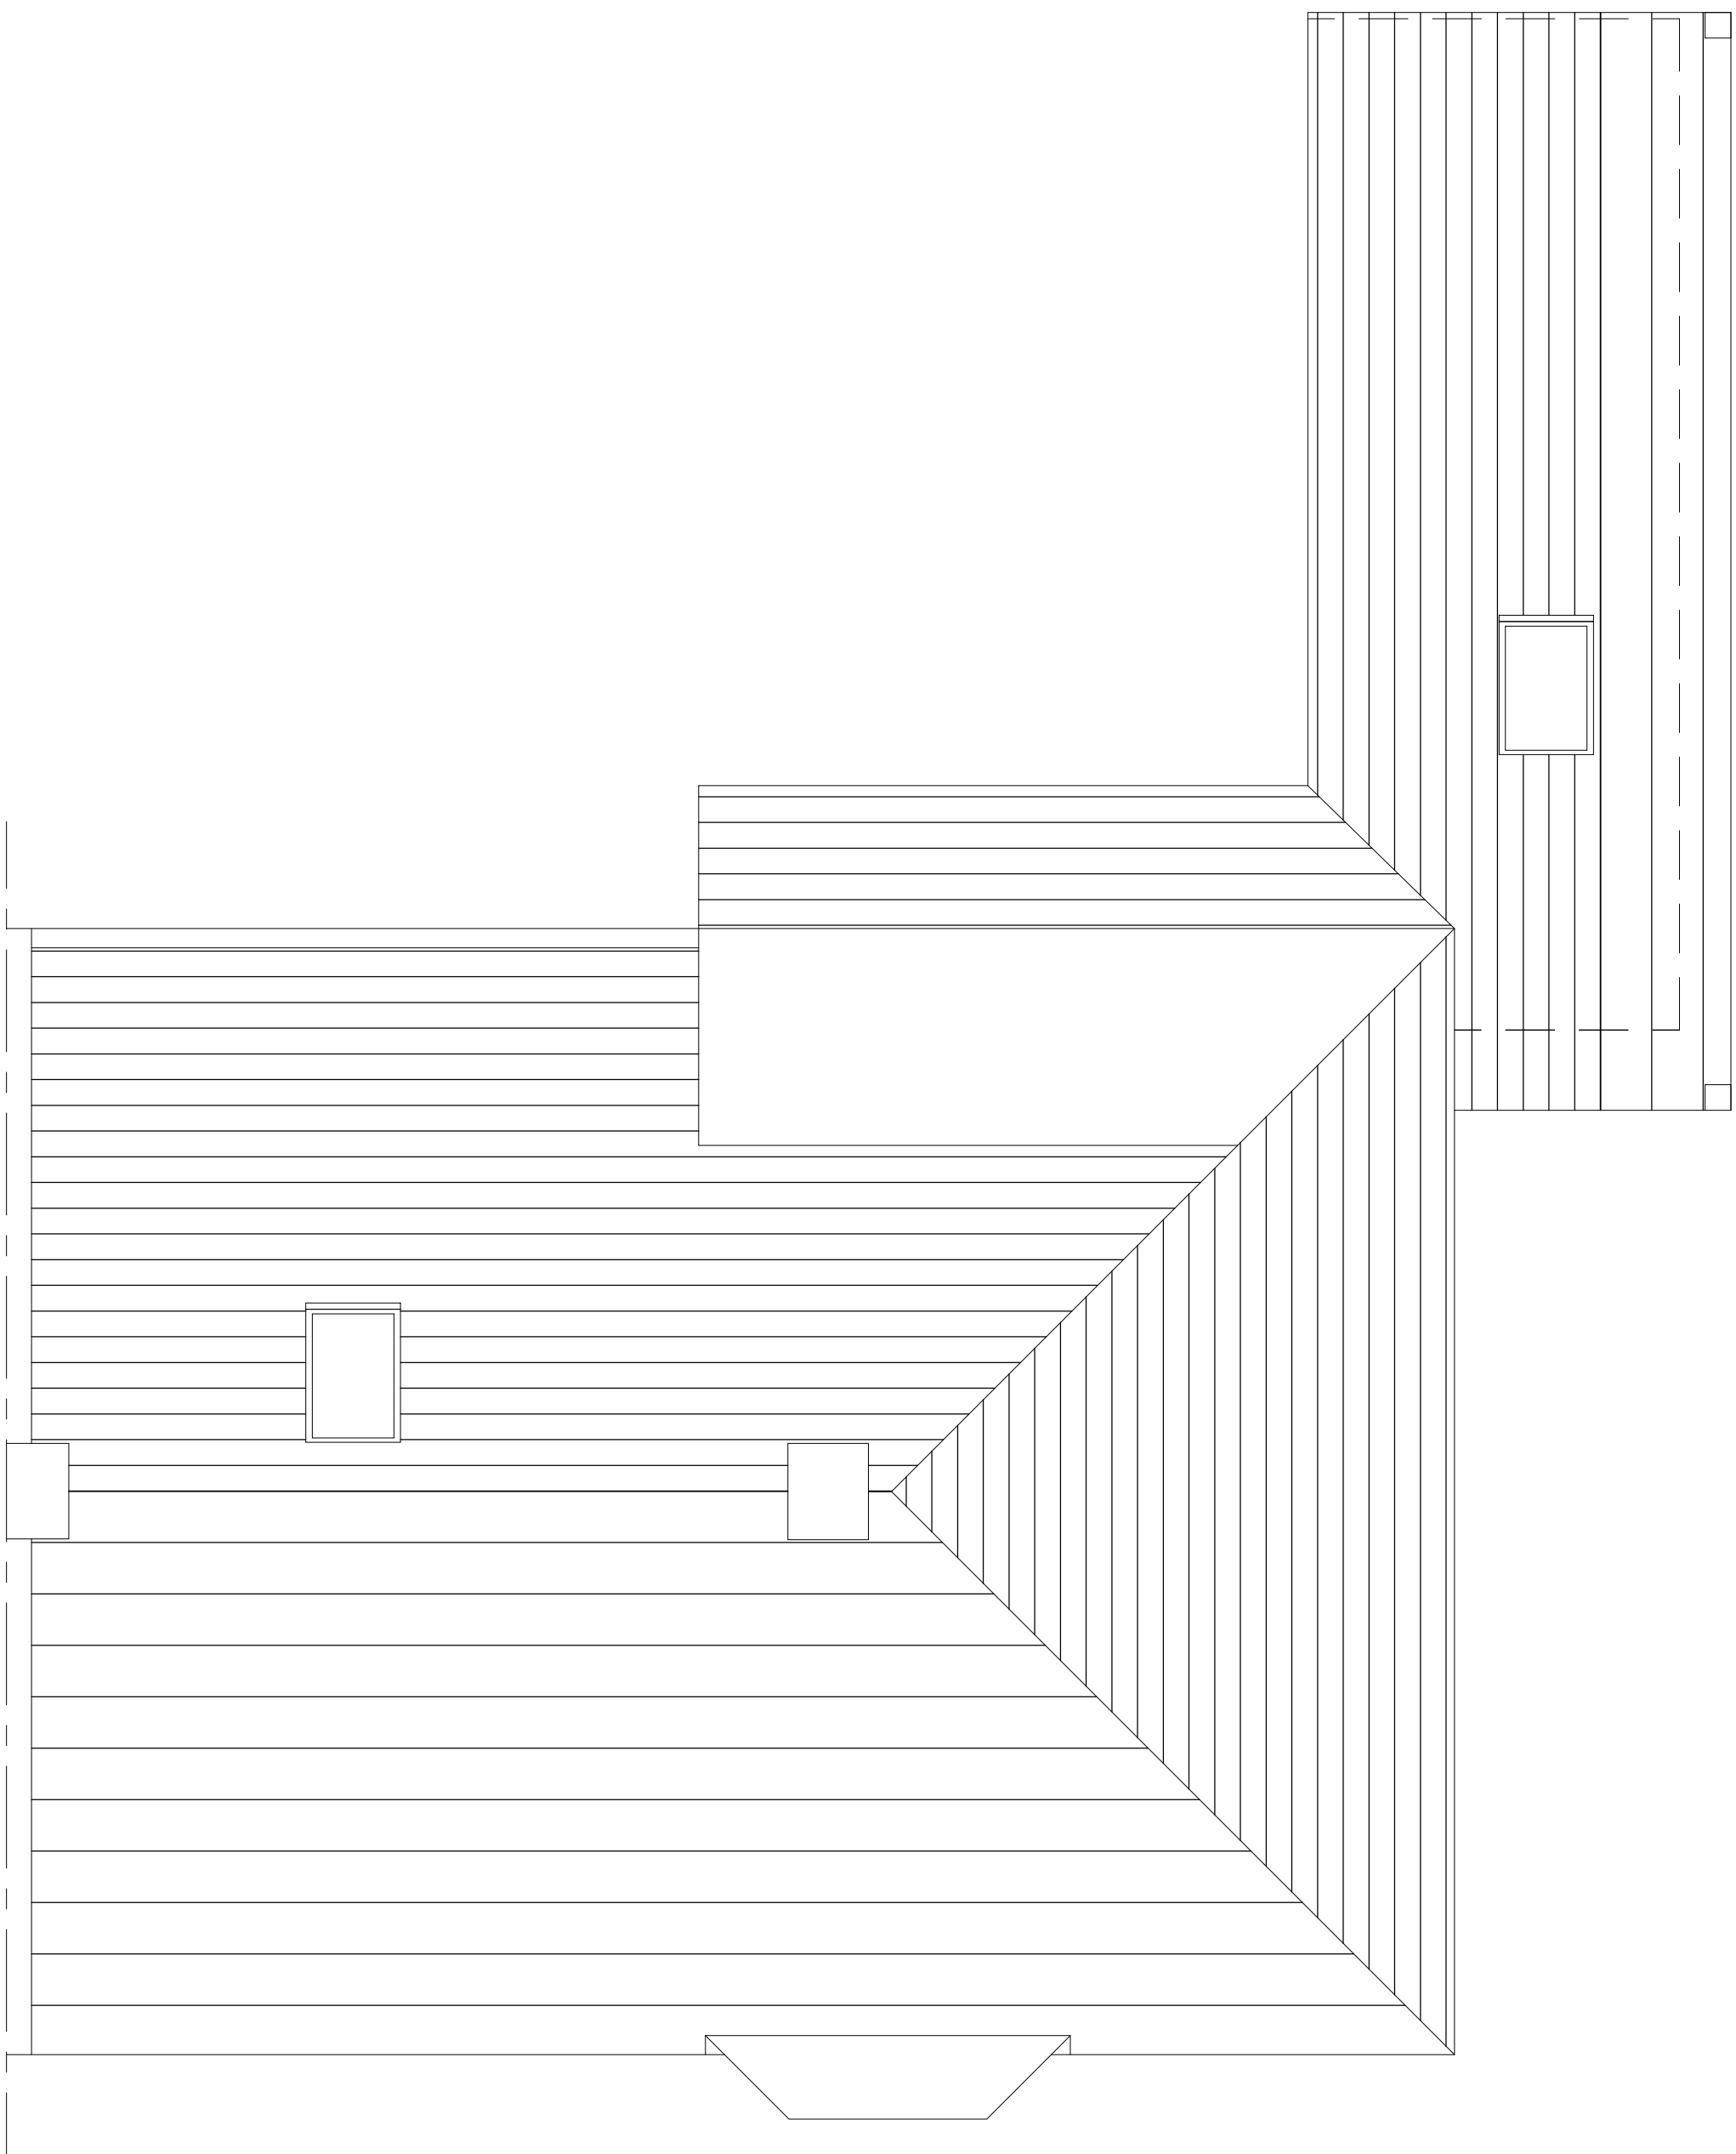

ROOF PLAN
AS EXISTING
Scale 1:50




FRONT ELEVATION
AS PROPOSED
Scale 1:100

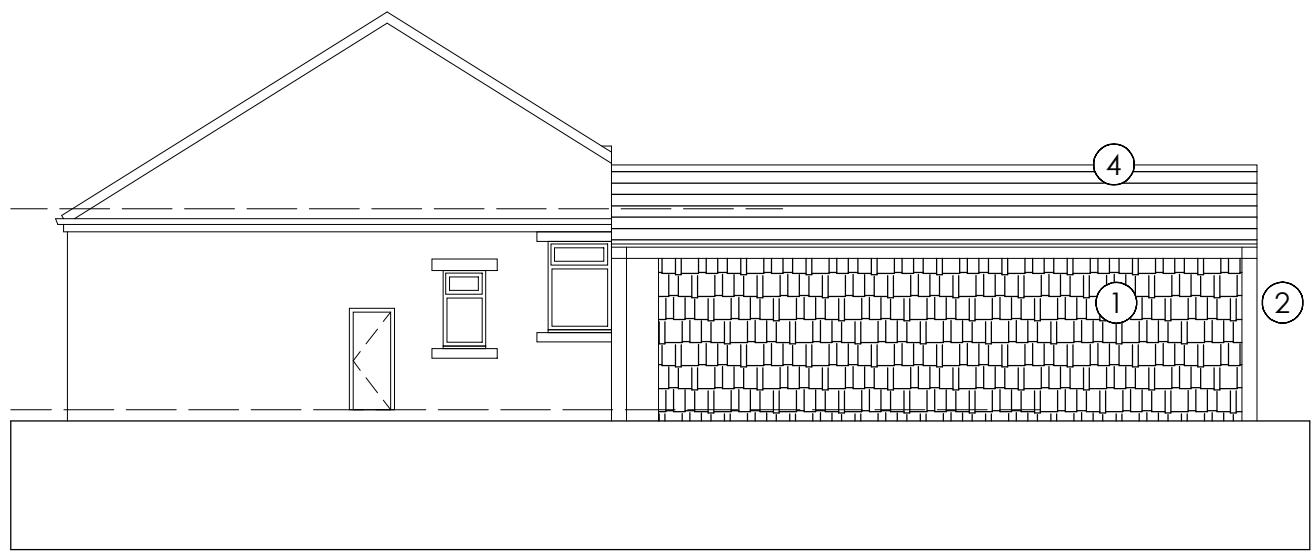

SIDE ELEVATION
AS PROPOSED
Scale 1:100



REAR ELEVATION
AS PROPOSED
Scale 1:100

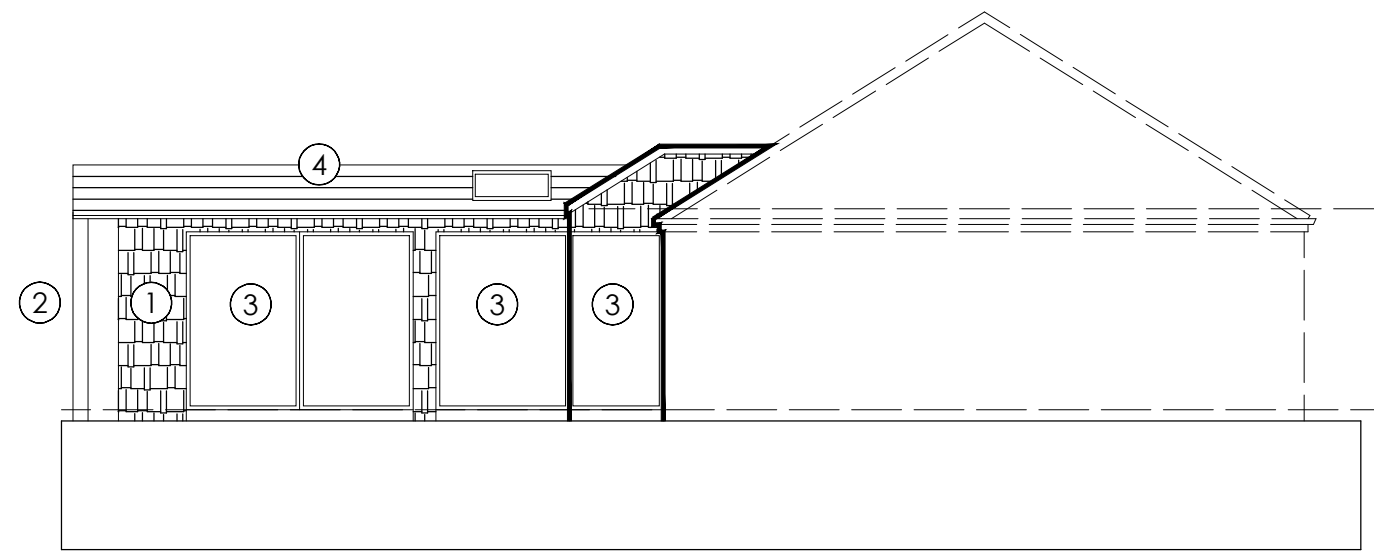

SIDE ELEVATION
AS PROPOSED
Scale 1:100