


GROUND FLOOR PLAN

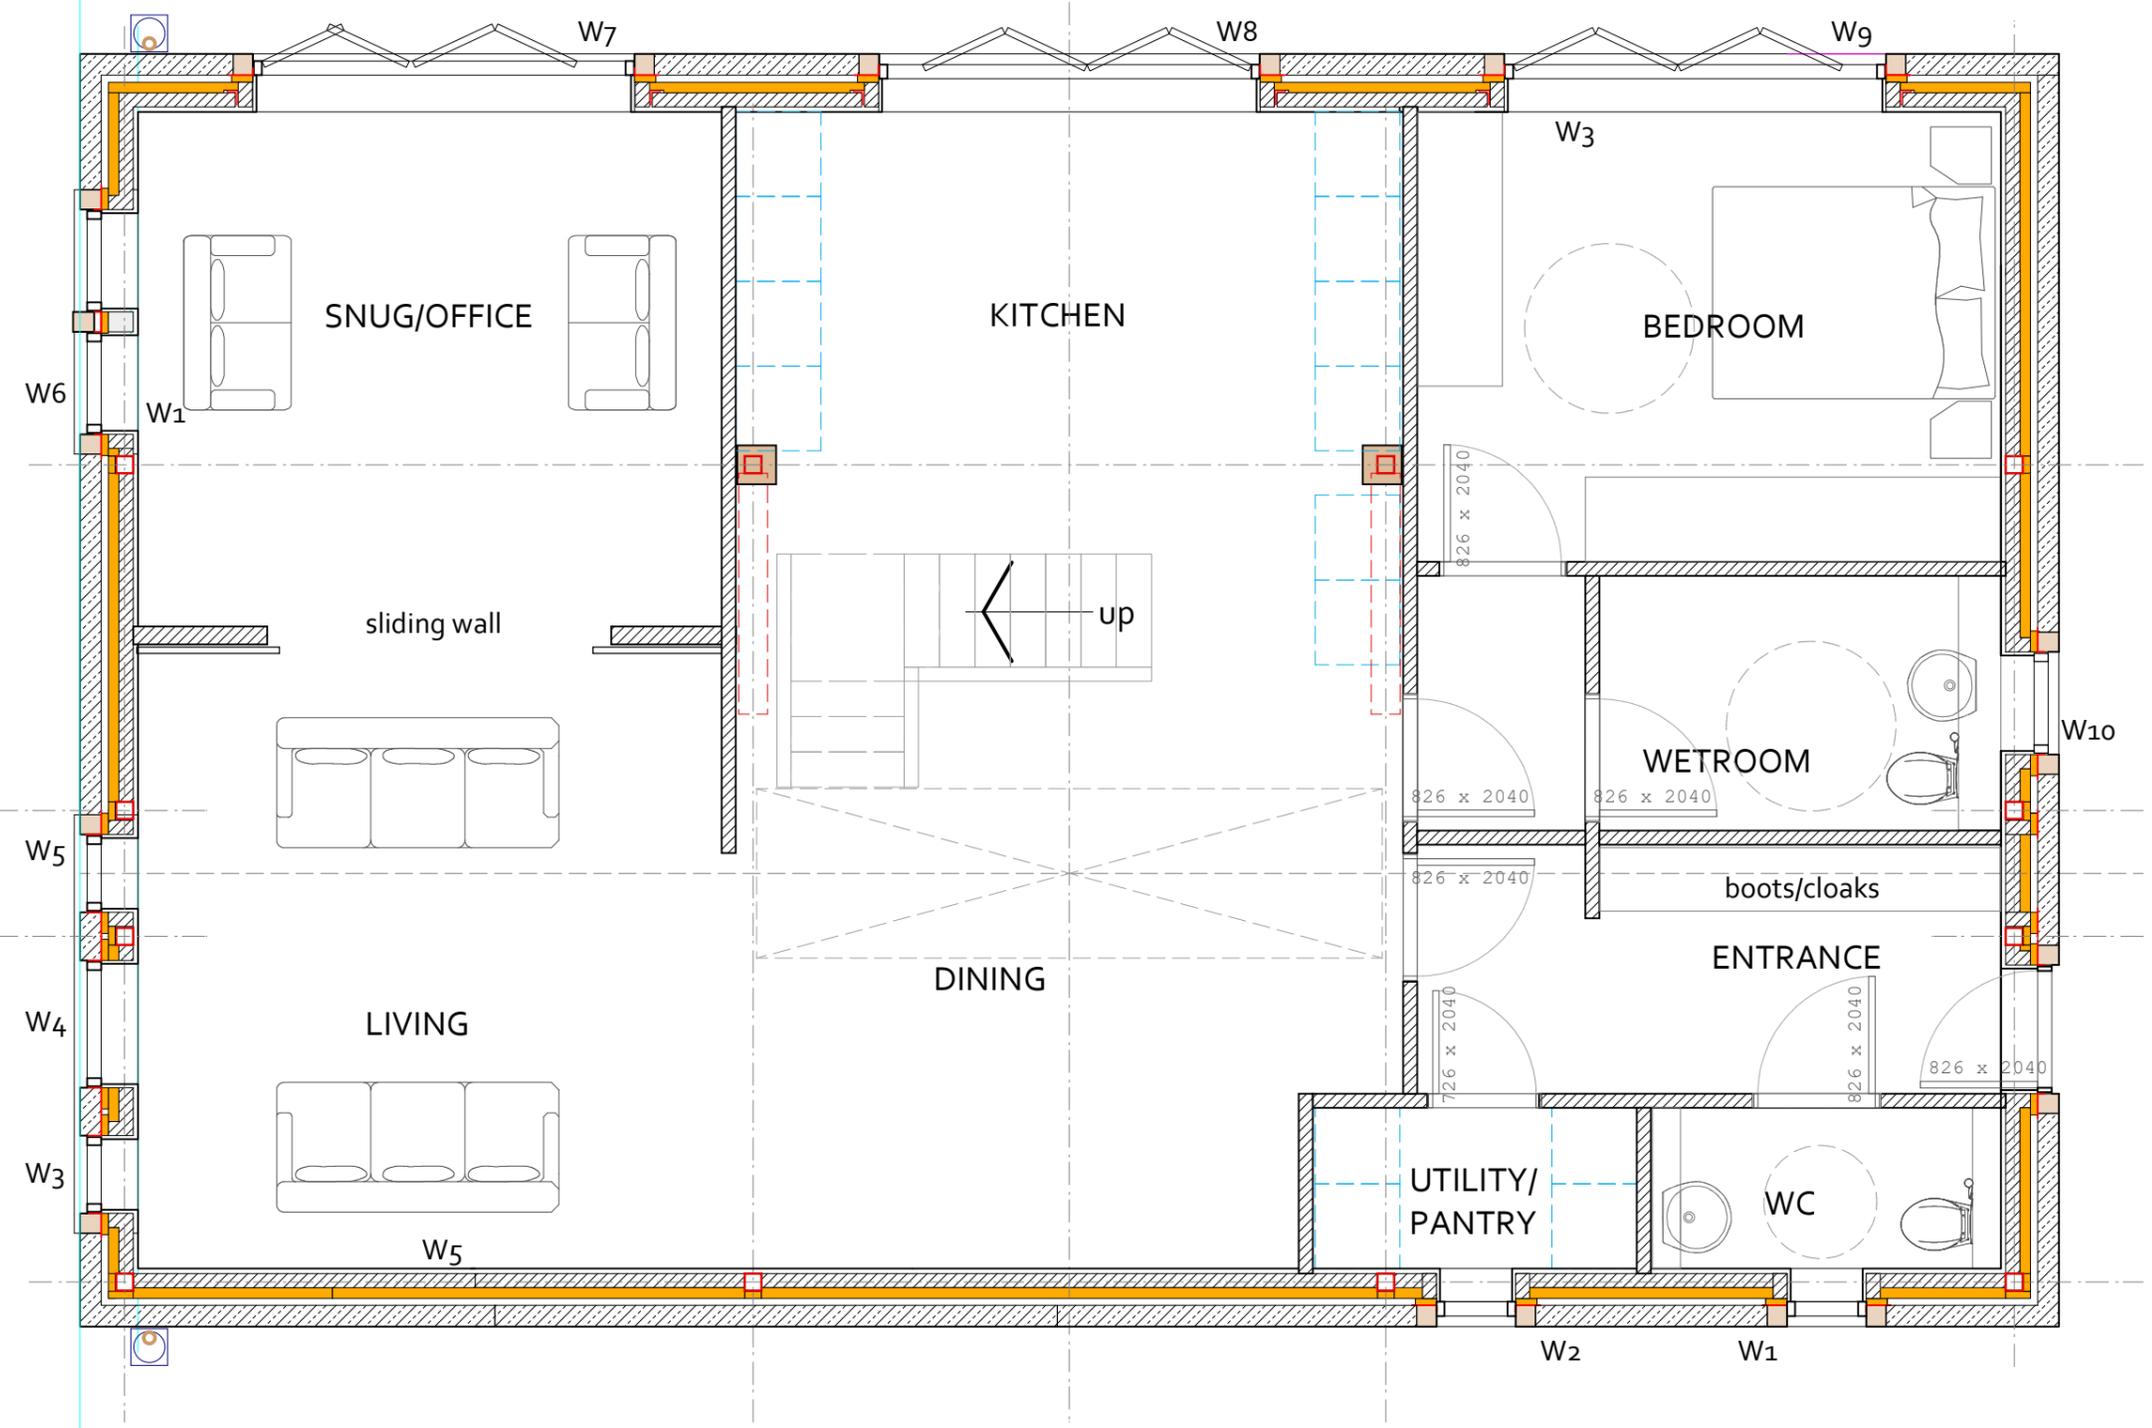

planning+drawing

All dimensions are approximate and to be verified by site measurement.



R01 - Drawing prepared
WOOD ASSOCIATES
 architecture+interiors
 The Woodshed@Number 11, Thurstonland, Huddersfield, HD4 6YB

PROJECT
Wood End Farm, Wood Lane,
Thurstonland, Huddersfield, HD4 6XA

TITLE
GROUND FLOOR PLAN

SCALE DATE DRAWING No.
 1:50 @ A3 May 2023 23008D-10-R01