


Only figured dimensions should be used.
 Scaled dimensions should be checked with the Architect.
 This drawing together with the design, is the property and copyright of the Architect and must not be reproduced without written permission

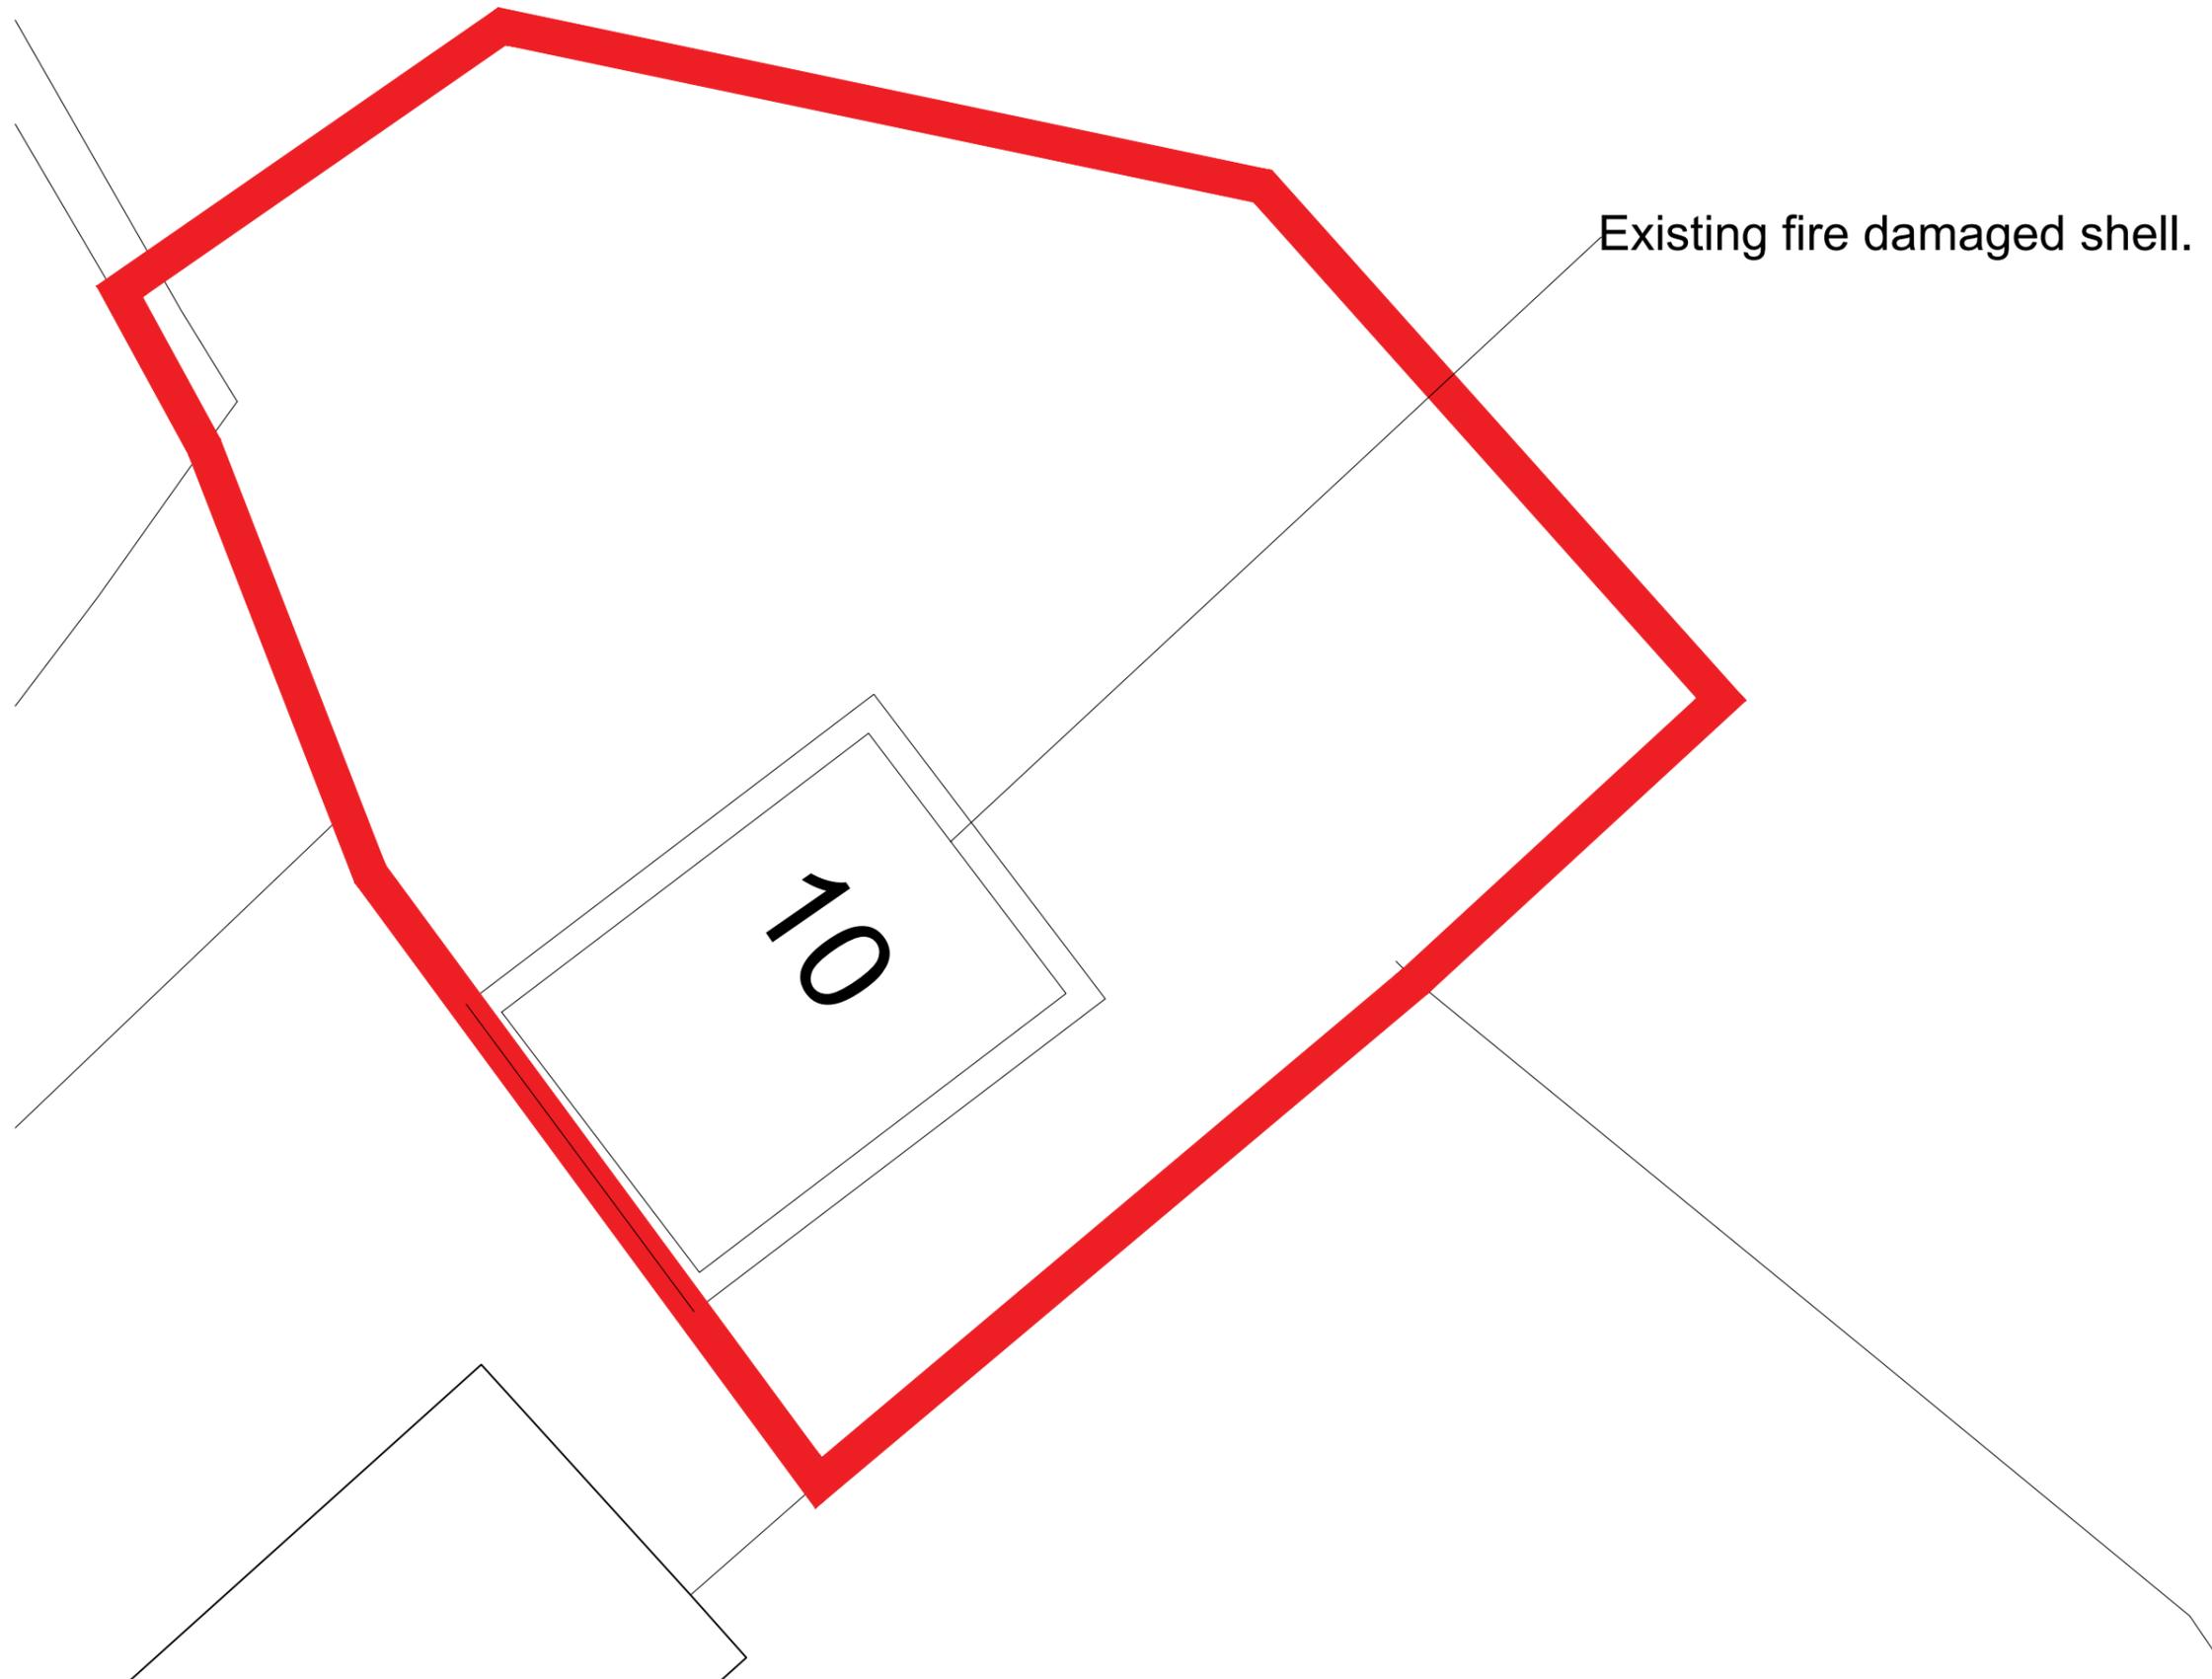

Existing fire damaged shell.

DO NOT SCALE OFF THIS DRAWING

rev	description	drwn	auth	date

ACUMEN
 DESIGNERS & ARCHITECTS

acumenarchitects.co.uk 01484 546 000
 Headrow House, Old Leeds Road, Huddersfield, HD1 1SG

Client
MRS S AZHAR

Project
10 PEAT PONDS

Project No	Drawing No	Rev
2824	(100)01	

Description
**EXISTING
 SITE PLAN**

Scale	Date Drawn	Drawn By	Authorised By
1:100@ A3	MAY'23	JF	JC

File loc: \\arsad\company\Acumen Admin\Office Documents\2824 Mrs S Azhar Peat Ponds\DWG\A-1\0001.dwg

Purpose of Issue
 Planning Building Regs Tender Construction Comment Info