



**Existing**

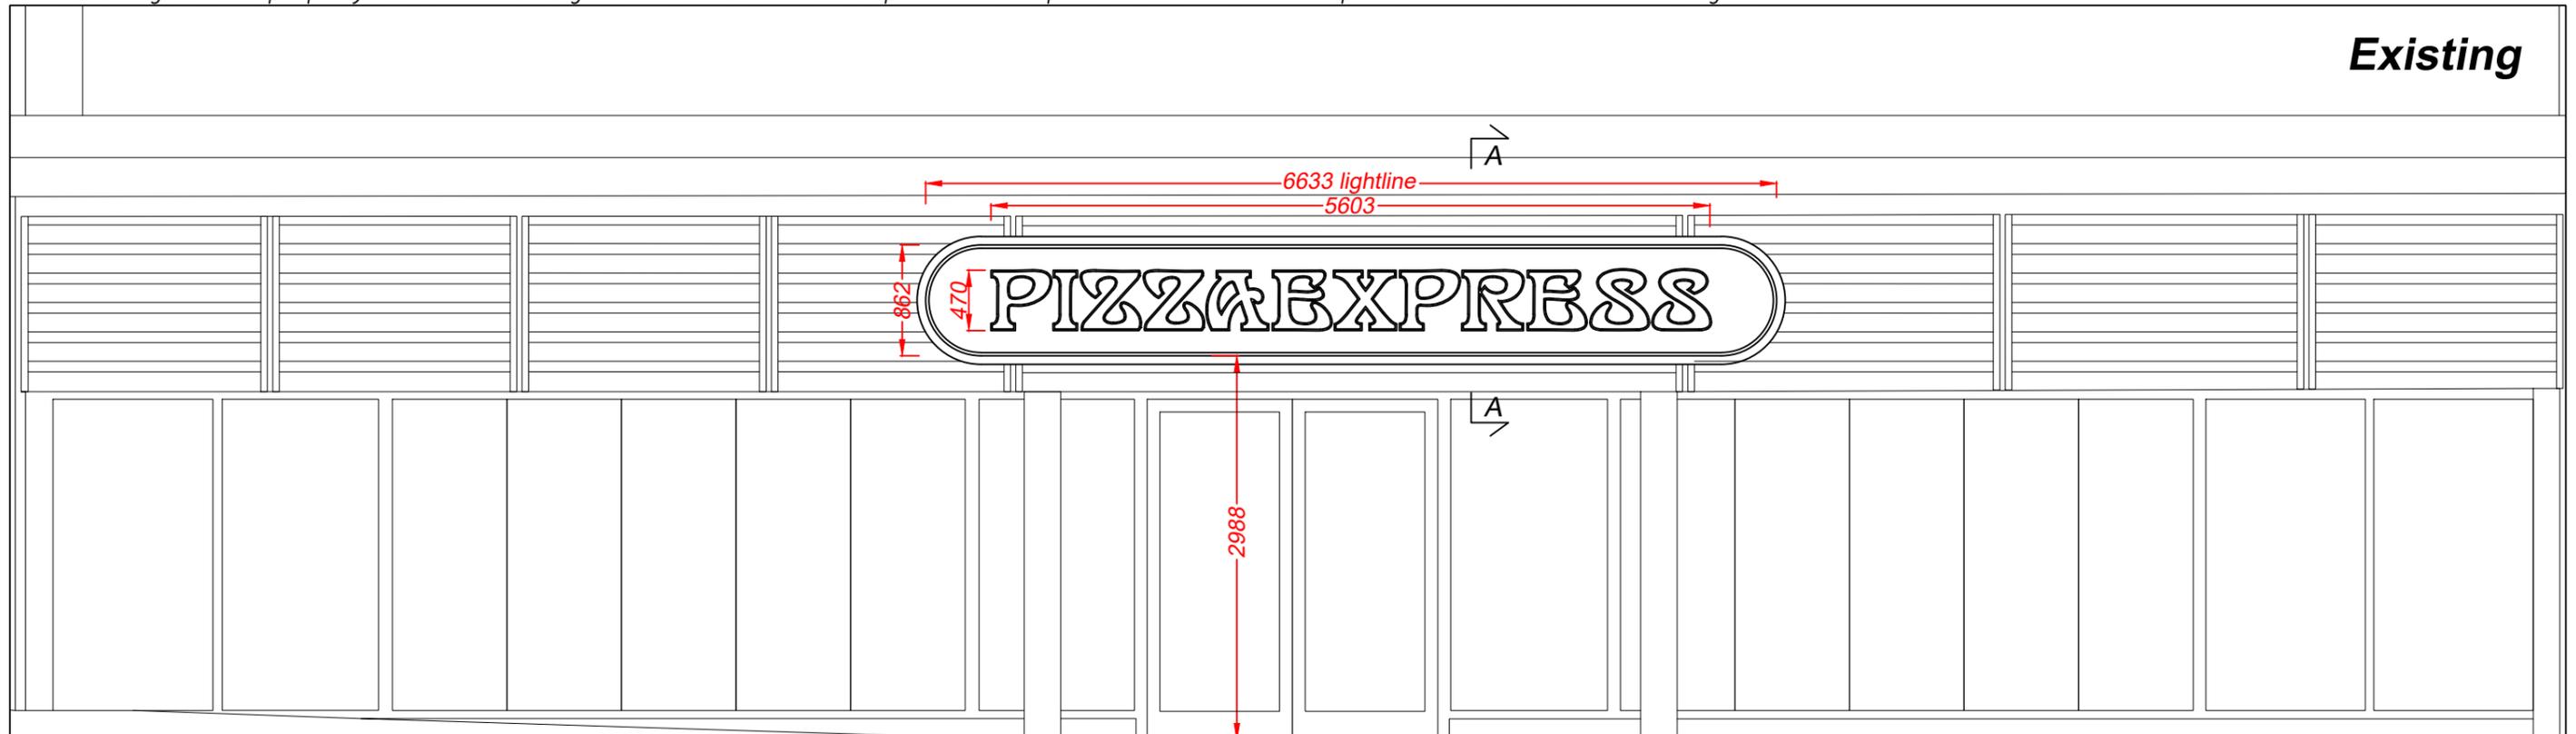

**Front Elevation**  
Scale 1:50

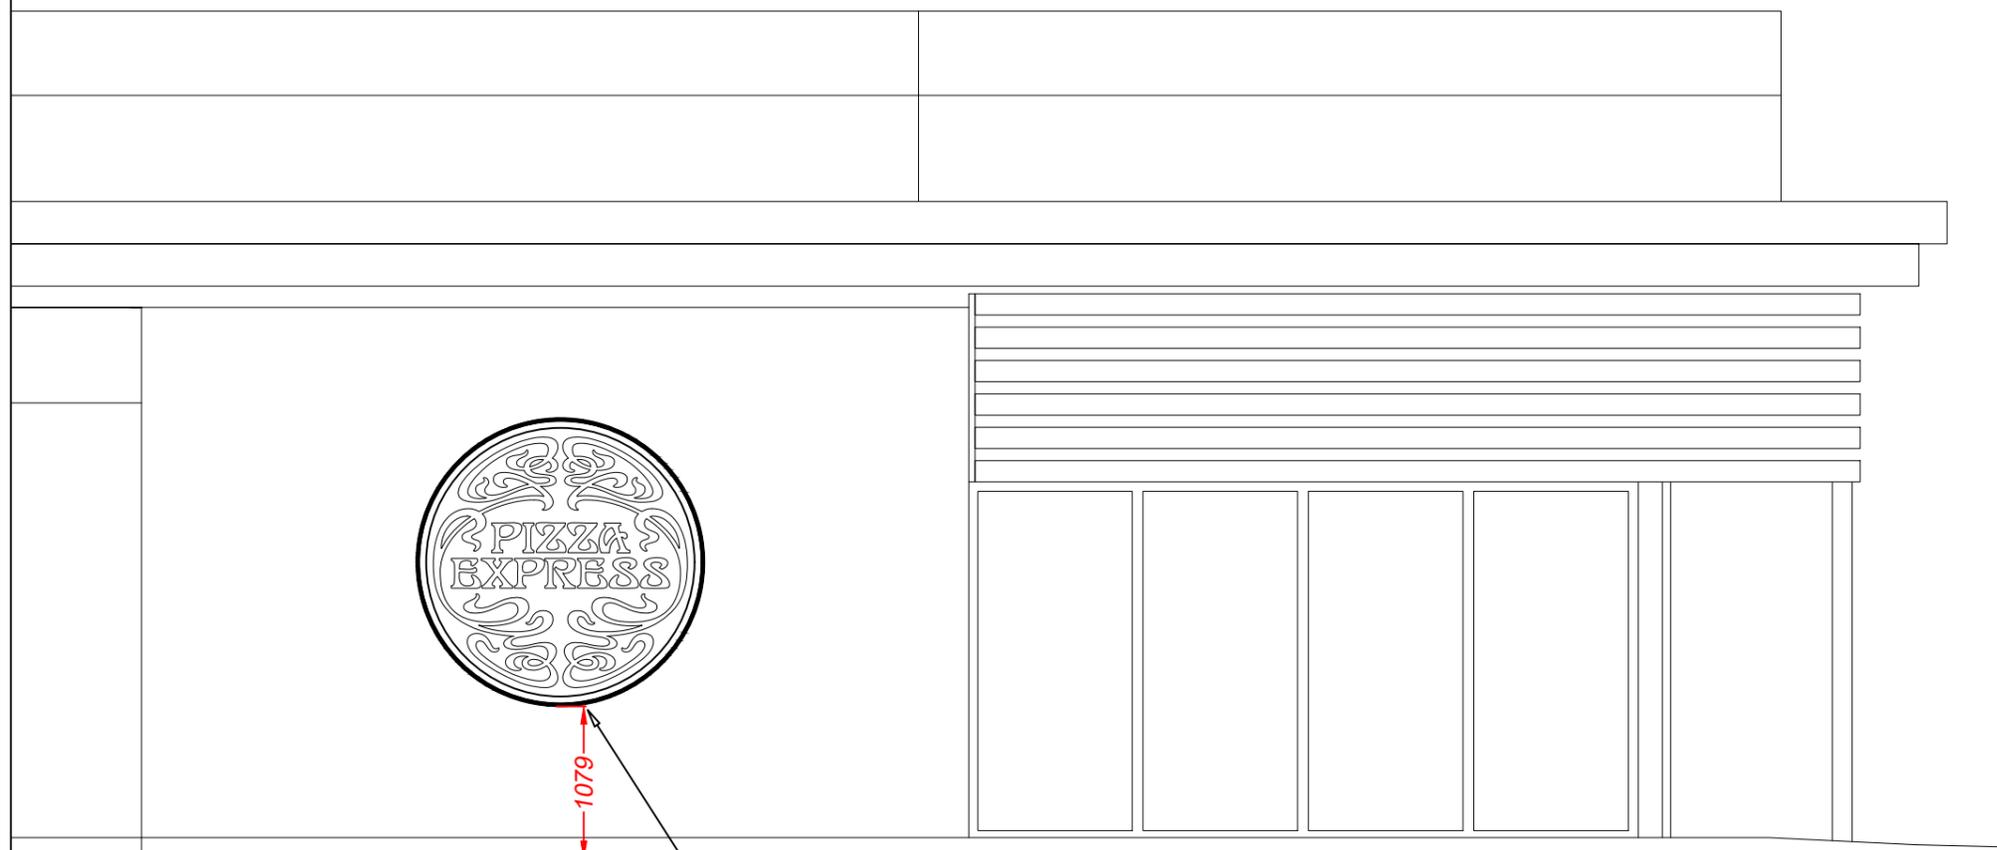

**Left Side Elevation**  
Scale 1:50

**wall mounted roundel**



**Technical Signs**  
Floor 1 - Unit 3  
Hille Business Centre  
132 St Albans Road  
Watford, Herts, WD24 4AE  
Tel: 01923 811999  
Fax: 01923 811998  
E-mail: info@technicalsigns.co.uk

Client Pizza Express		
Address/Job details		
Unit M Junction 27 Retail Park Gelderd Rd Birstall WF17 9AD Existing Signs		
Job No		
Drawn by DN	Date 24/05/23	Rev
Scale As specified (A3)	Drawing No 596741-1	Rev