



Proposed

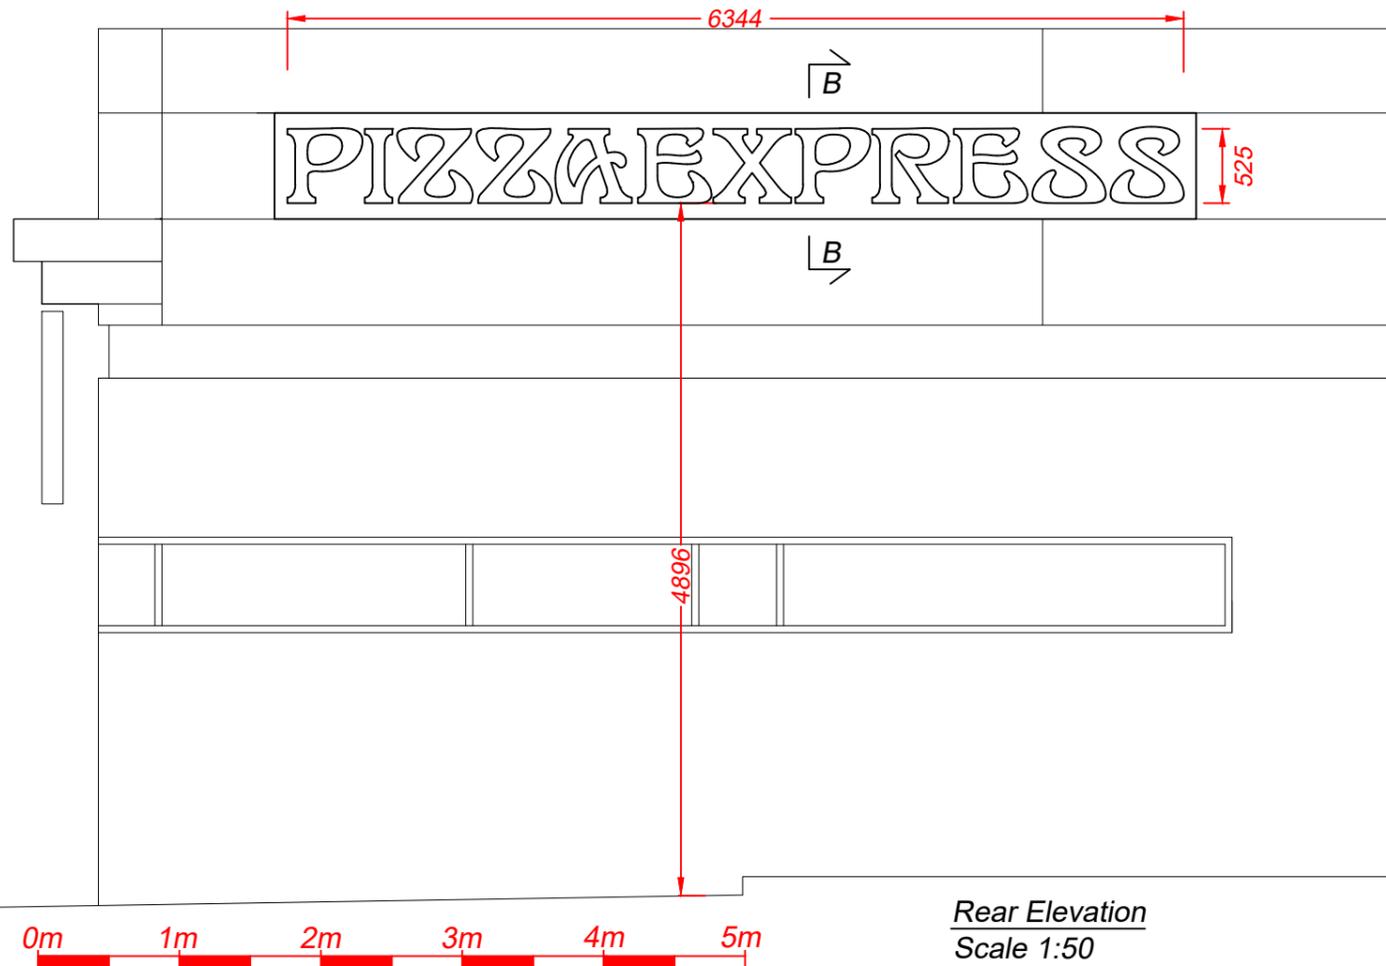


Rear Elevation
Scale 1:50

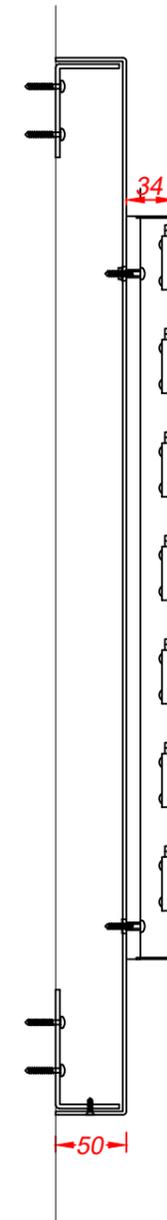

Section C-C through the text
Scale 1:5
Folded and welded 2.5mm aluminium panels are finished satin black and are fixed to the building's cladding panels.

Built-up 'PIZZA EXPRESS' letters have 1.2mm descaled stainless steel faces and returns with the returns finished black and the faces covered with gold leaf. Rebated 10mm opal 030 acrylic backs are screw fixed to the fascia panel. Fitted with low energy warm white LEDs for halo illumination.

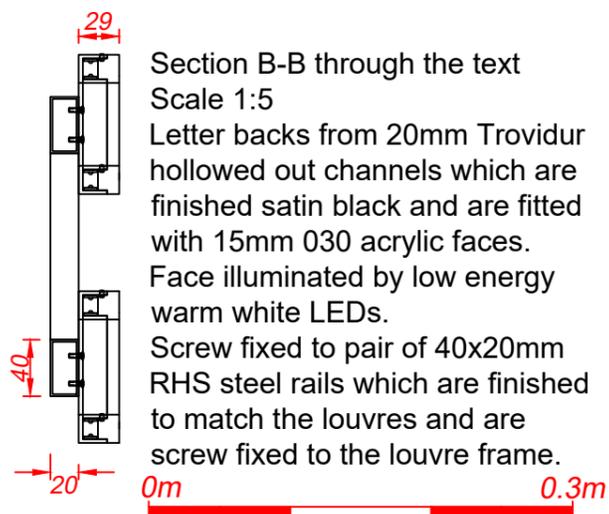

Section B-B through the text
Scale 1:5
Letter backs from 20mm Trovidur hollowed out channels which are finished satin black and are fitted with 15mm 030 acrylic faces. Face illuminated by low energy warm white LEDs. Screw fixed to pair of 40x20mm RHS steel rails which are finished to match the louvres and are screw fixed to the louvre frame.

 Technical Signs Floor 1 - Unit 3 Hille Business Centre 132 St Albans Road Watford, Herts, WD24 4AE Tel: 01923 811999 Fax: 01923 811998 E-mail: info@technicalsigns.co.uk	Client Pizza Express		
	Address/Job details		
	Unit M Junction 27 Retail Park Gelderd Rd Birstall WF17 9AD Proposed Signs		
	Job No		
Drawn by DN	Date 24/05/23		
Scale As specified (A3)	Drawing No 596741-6	Rev	