






PROPOSED FRONT ELEVATION
1:100

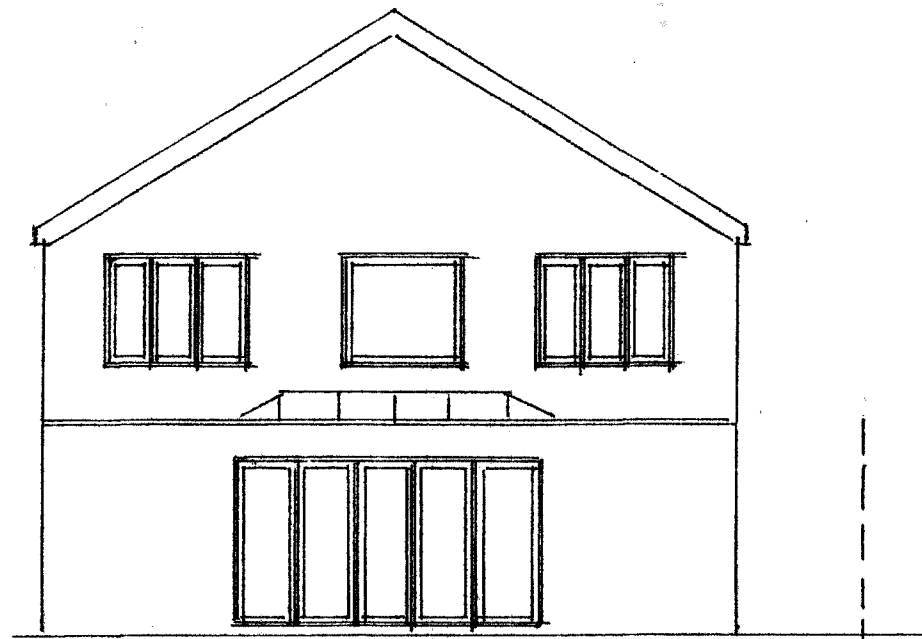

PROPOSED REAR ELEVATION
1:100

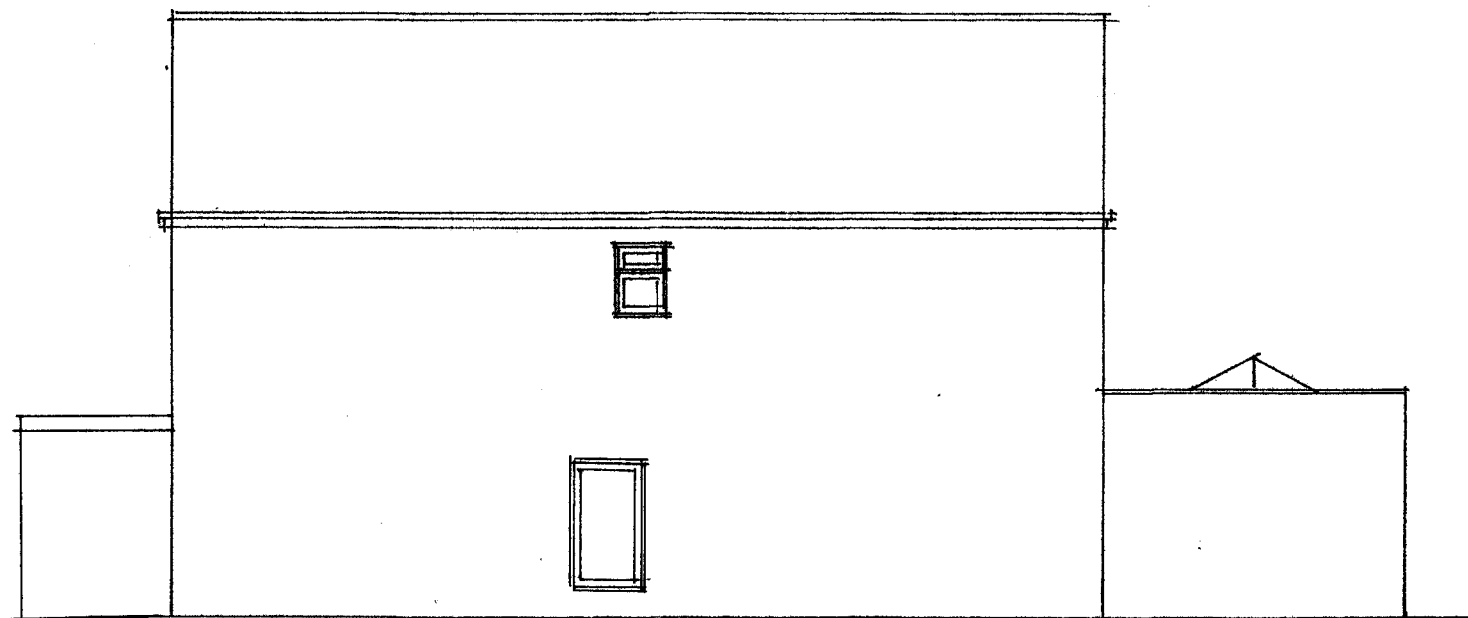

PROPOSED SIDE ELEVATION
1:100

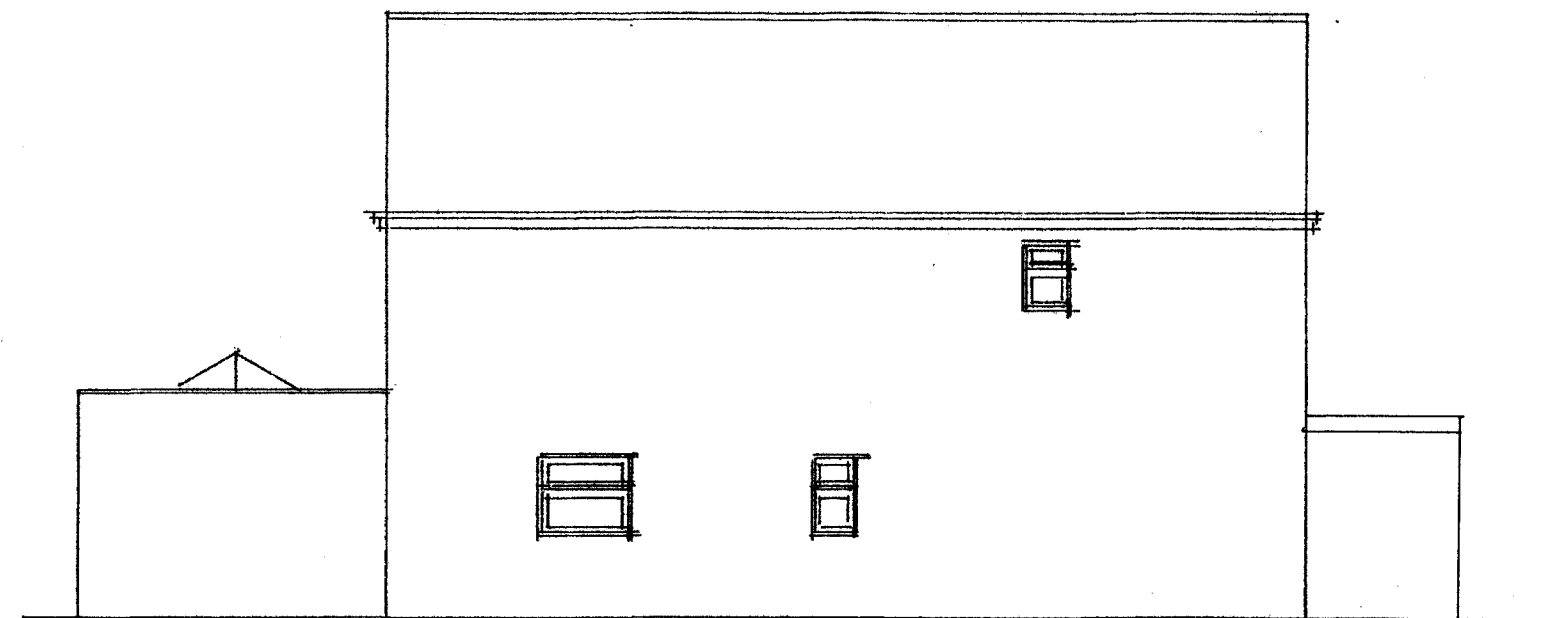

PROPOSED SIDE ELEVATION
1:100

PROPOSAL
PROPOSED REPLACEMENT 3 BEDROOM DWELLING

SITE ADDRESS
14 THORNHILL PARK AVENUE
THORNHILL
DEWSBURY
WF12 0DA

CLIENT
MR AZAM

SCALE: 1:100 1:50 AS SHOWN ON DRAWING @ A3
DATE: JULY 2023