



EXISTING GROUND FLOOR PLAN
SCALE 1:100

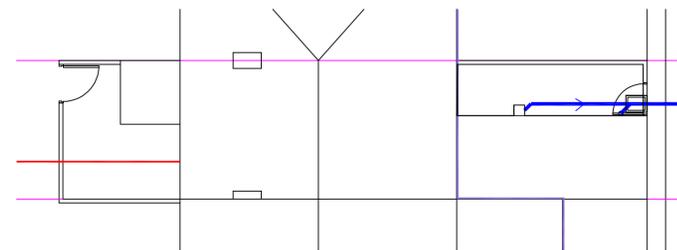


EXISTING SITE PLAN
SCALE 1:100


— ELECTRICITY FEED
— YORKSHIRE WATER SEWER
— GAS FEED

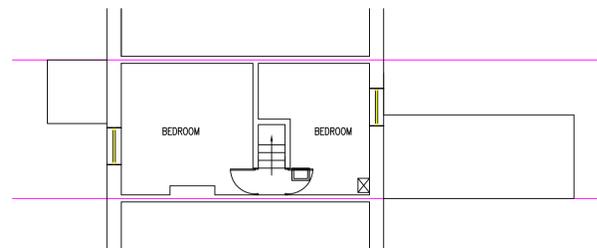


EXISTING FIRST FLOOR PLAN
SCALE 1:100

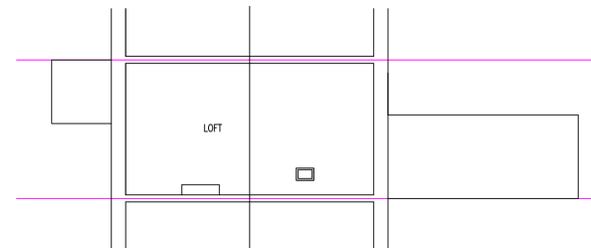

EXISTING LOFT FLOOR PLAN
SCALE 1:100

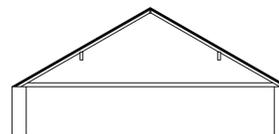

EXISTING CROSS-SECTION
THROUGH LOFT
SCALE 1:100

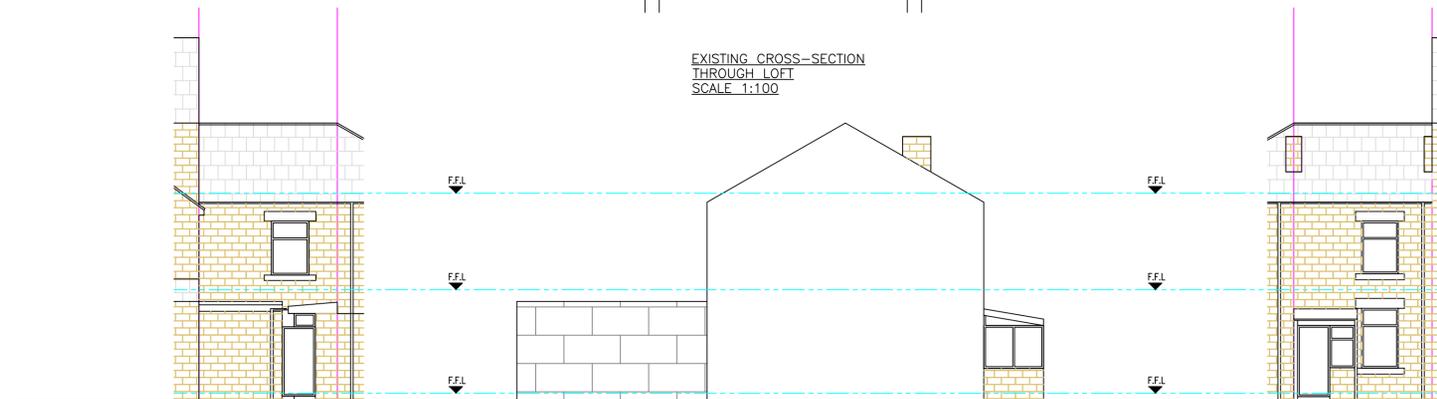

EXISTING REAR ELEVATION
SCALE 1:100

EXISTING SIDE ELEVATION
SCALE 1:100

EXISTING FRONT ELEVATION
SCALE 1:100

NOTE – THIS DRAWING IS FOR PLANNING PURPOSES ONLY – FURTHER DETAILED DRAWINGS WILL BE REQUIRED AS PART OF A BUILDING REGULATIONS APPLICATION.

NOTE – DO NOT SCALE OFF DRAWING. DIMENSIONS TO BE CONFIRMED ON SITE
ALL DIMENSIONS IN MM

NOTE – THIS DRAWING IS TO BE READ IN CONJUNCTION WITH DRAWING NO. S03 – WORK SPECIFICATION



SITE LOCATION PLAN
SCALE 1:1250

Revisions	Date	May 2023
Planning Application for: Proposed Rear Extension 15 South View, Savile Town, Dewsbury		
Drawing Title: Existing Plans and Elevations		
Drawing No:	S01	Rev
Scale:	As shown	Paper Size: A1