


Only figured dimensions should be used.  
 Scaled dimensions should be checked with the Architect.  
 This drawing together with the design, is the property and copyright  
 of the Architect and must not be reproduced without written  
 permission

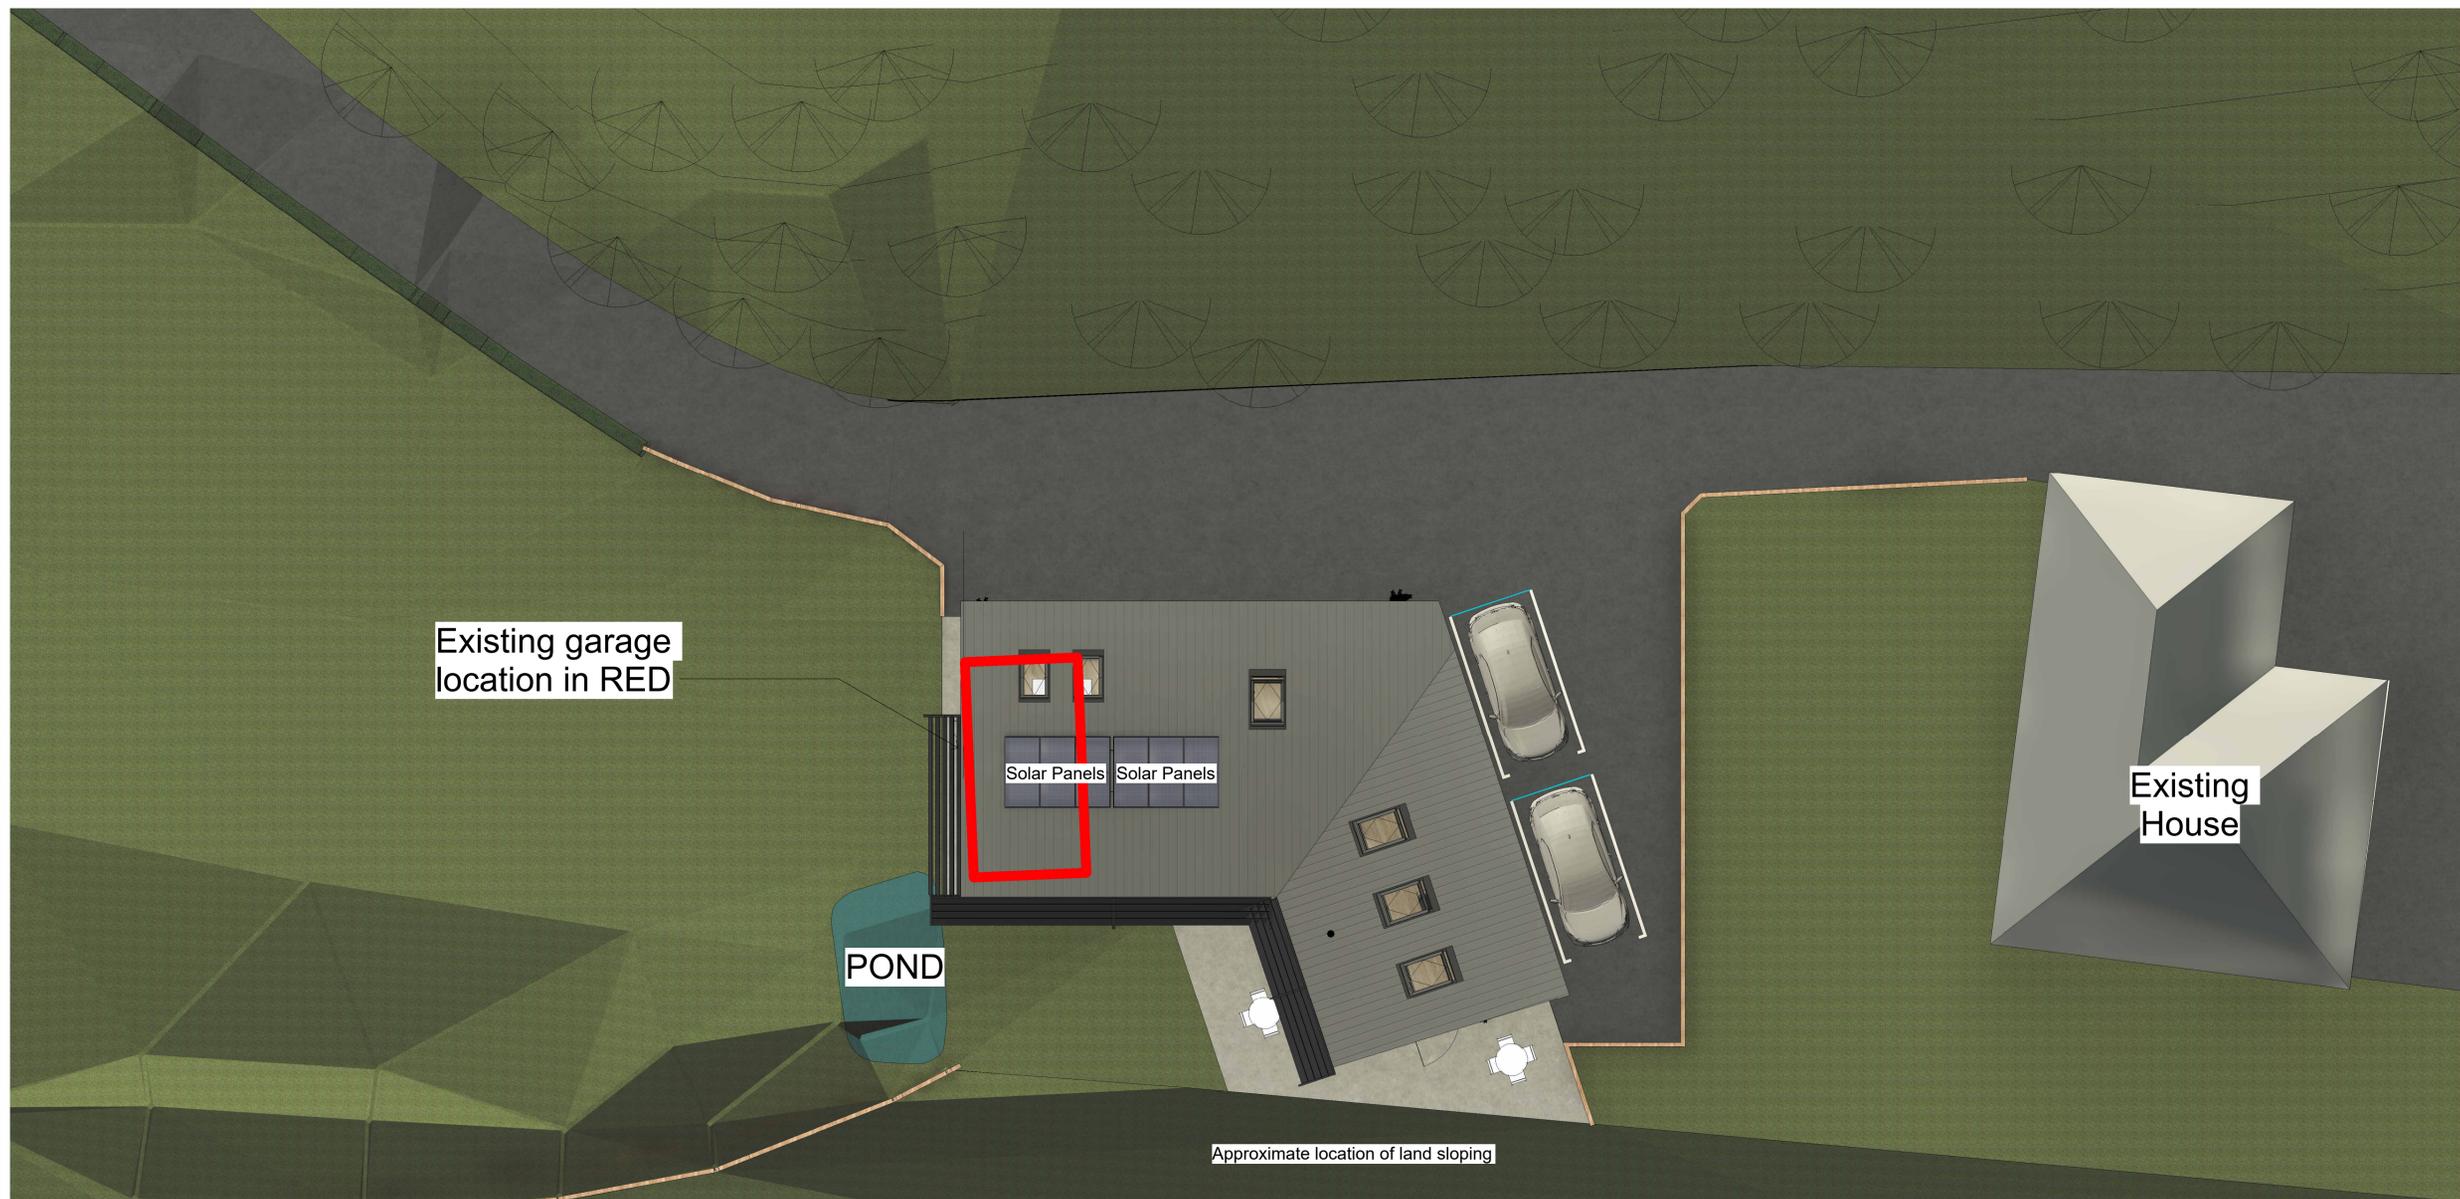

**Site**  
1 : 100



**Site Section**  
1 : 100

rev	description	drawn	auth	date
DO NOT SCALE OFF THIS DRAWING				

**ACUMEN**  
 Designers & Architects

acumenarchitects.co.uk 01484 546 000  
 Headrow House, Old Leeds Road, Huddersfield, Huddersfield HD1 1SG

Client  
**MRS L. BALDERSTONE**

Project  
**PROPOSED BUNGALOW AT 275 LONGWOOD ROAD**

Project No 2847	Drawing No (100)02	Rev
--------------------	-----------------------	-----

Description  
**Site Plan & Site Section**

Scale 1 : 100	@ A1	Date Drawn MAY 23	Drawn By AO	Authorised By JC
------------------	------	----------------------	----------------	---------------------

Purpose of Issue  
 Planning  Building Regs  Tender  Construction  Comment  Info