



Only figured dimensions should be used.
 Scaled dimensions should be checked with the Architect.
 This drawing together with the design, is the property and copyright
 of the Architect and must not be reproduced without written
 permission

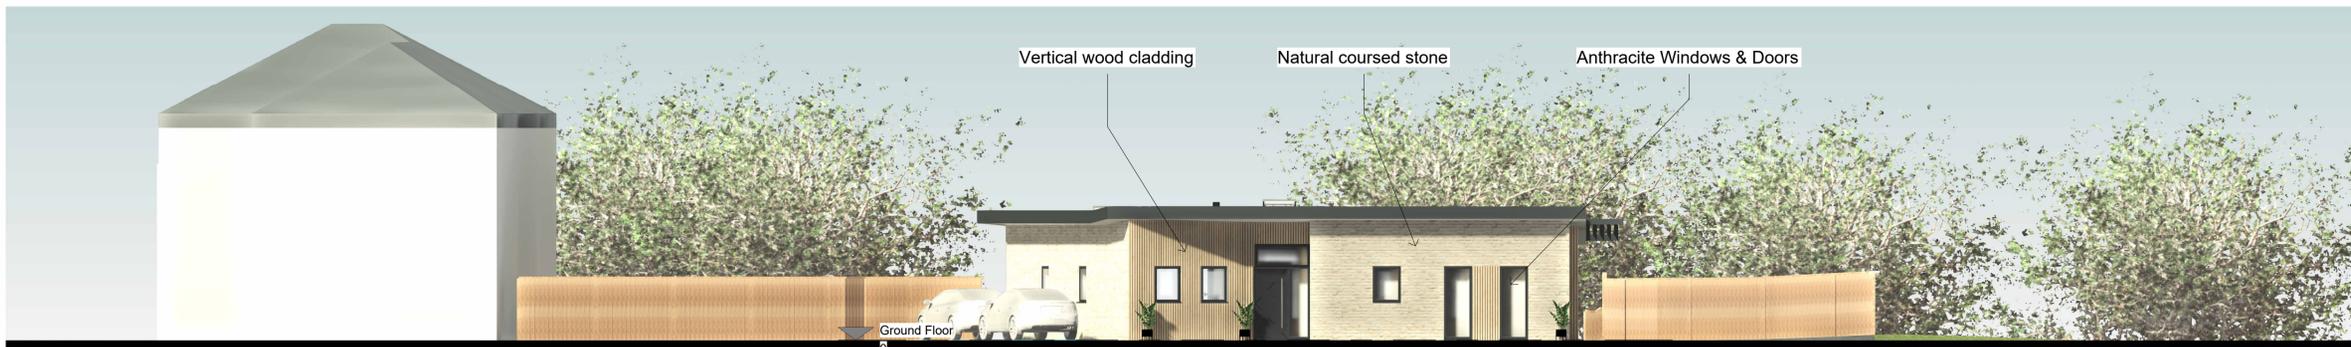

PROPOSED SOUTH ELEVATION
 1 : 100



PROPOSED NORTH ELEVATION
 1 : 100

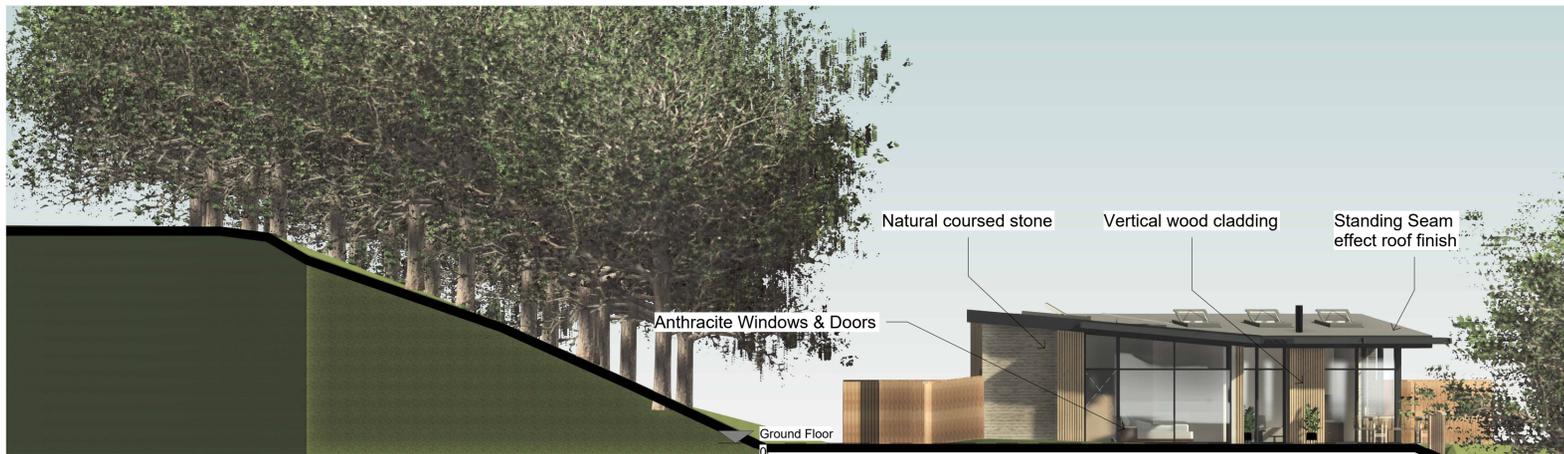

PROPOSED WEST ELEVATION
 1 : 100



PROPOSED EAST ELEVATION
 1 : 100



DO NOT SCALE OFF THIS DRAWING

ACUMEN
 Designers & Architects

acumenarchitects.co.uk 01484 546 000
 Headrow House, Old Leeds Road, Huddersfield, Huddersfield HD1 1SG

Client
MRS L. BALDERSTONE

Project
PROPOSED BUNGALOW AT 275 LONGWOOD ROAD

Project No. 2847 Drawing No. (100)04 Rev.

Description
ELEVATIONS AS PROPOSED

Scale 1 : 100 @ A1 Date Drawn MAY 23 Drawn By AO Authorised By JC

Purpose of Issue
 Planning Building Regs Tender Construction Comment Info