




front elevation (south)

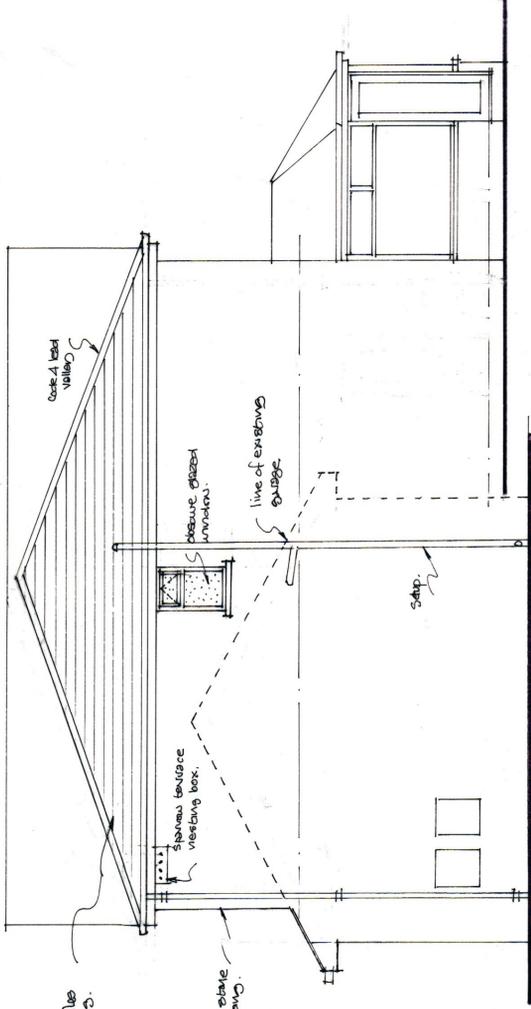


side elevation (east)

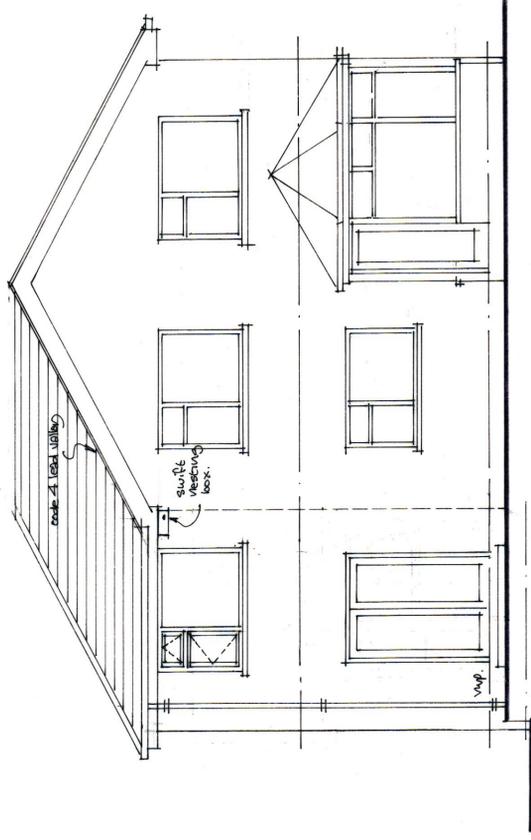


rear elevation (north)

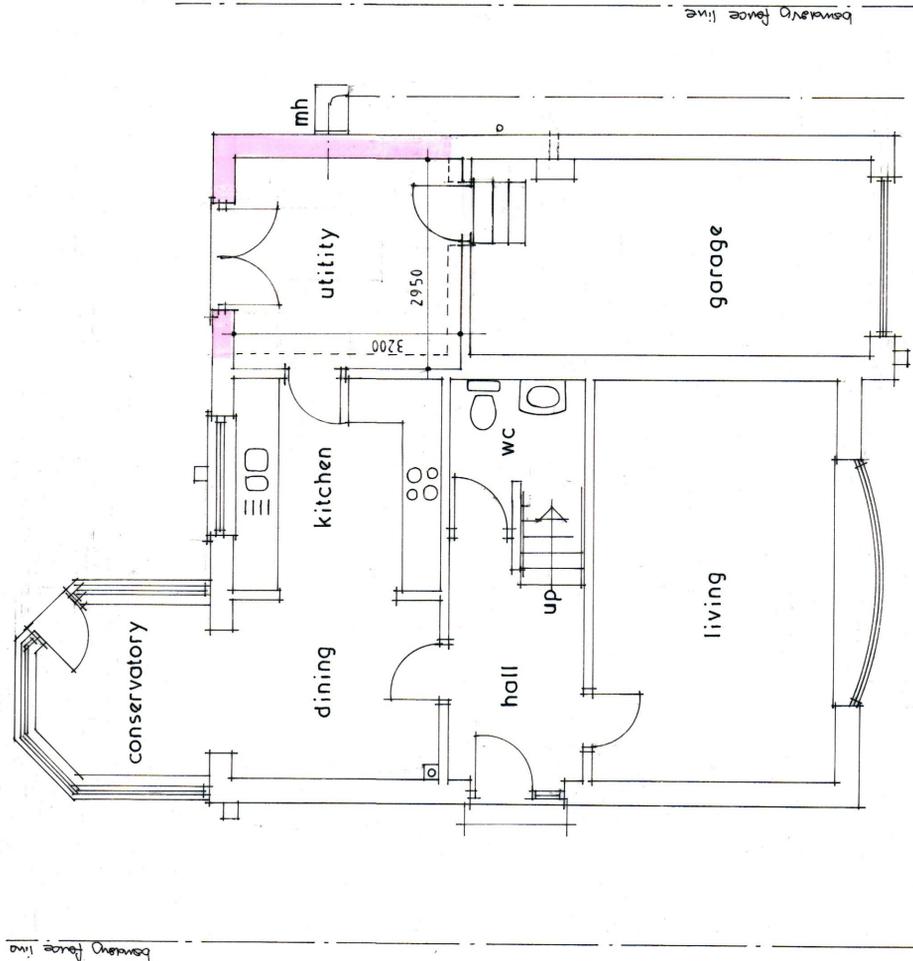

ground floor

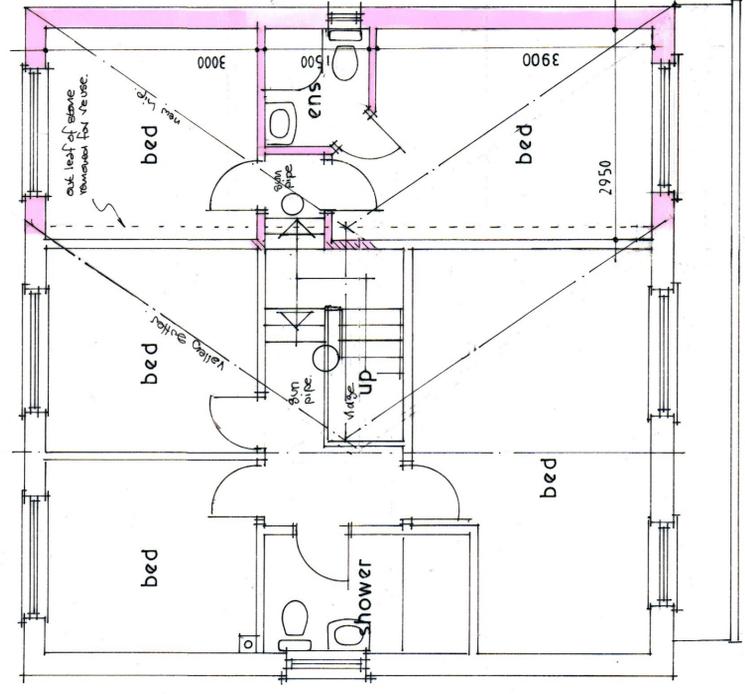

first floor

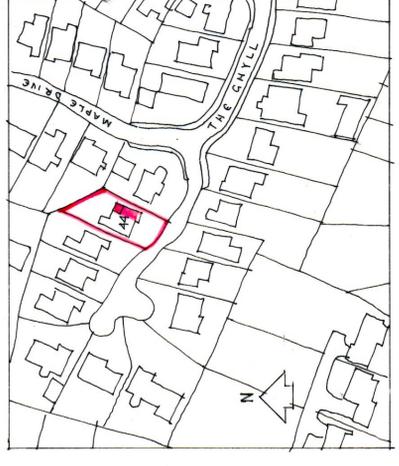

location plan 1:1250

A Design number 812023		Revision	Date
All dimensions to be verified on site and the practice informed of any discrepancy.			
Gader Architectural Services Ltd 13 Henry Street Brighouse West Yorkshire HD6 2BL T: 01484 713475		Mrs Dhaliwal Drawn Date 52023 Scale 1:50	
Proposed first floor side extension at 44 The Ghyll Fixby HD2 2FE			
Drawing Scheme proposals			
Job No.	2	Drawing No.	A