


IF IN ANY DOUBT PLEASE ASK THE ARCHITECT FOR CLARIFICATION.  
 DO NOT SCALE FROM DRAWING. ALL DIMENSIONS TO BE CHECKED ON SITE.  
 THE COPYRIGHT FOR THESE DRAWINGS REMAINS THE PROPERTY OF THE ARCHITECT.  
 THEY MUST NOT BE REPRODUCED IN ANY WAY WITHOUT THE ARCHITECTS PRIOR  
 WRITTEN CONSENT.

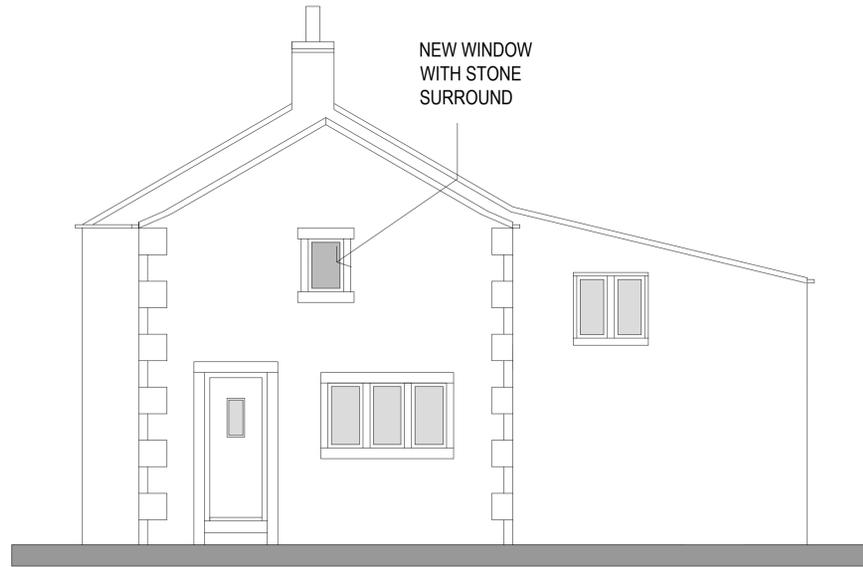


SOUTH EAST ELEVATION




NORTH EAST ELEVATION



NORTH WEST ELEVATION

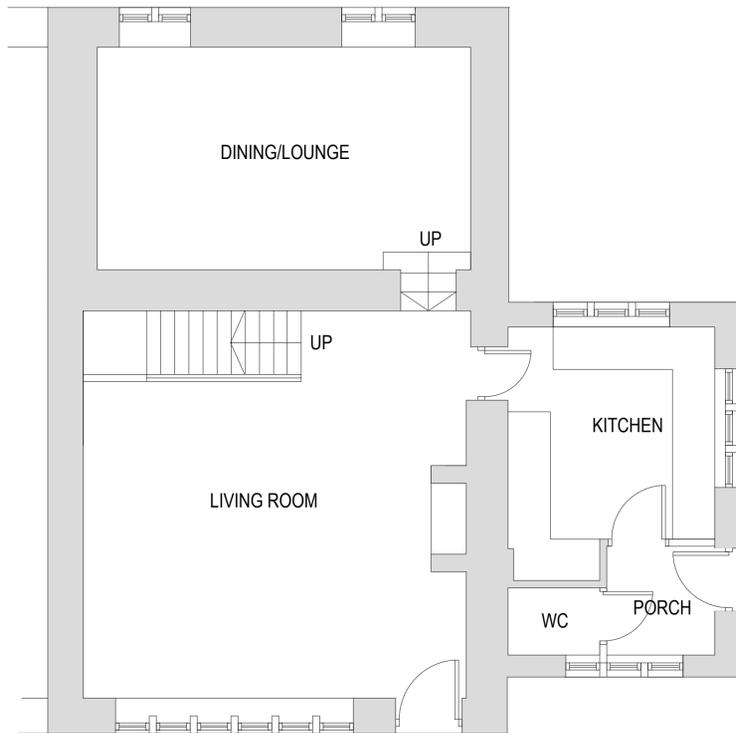

GROUND FLOOR PLAN

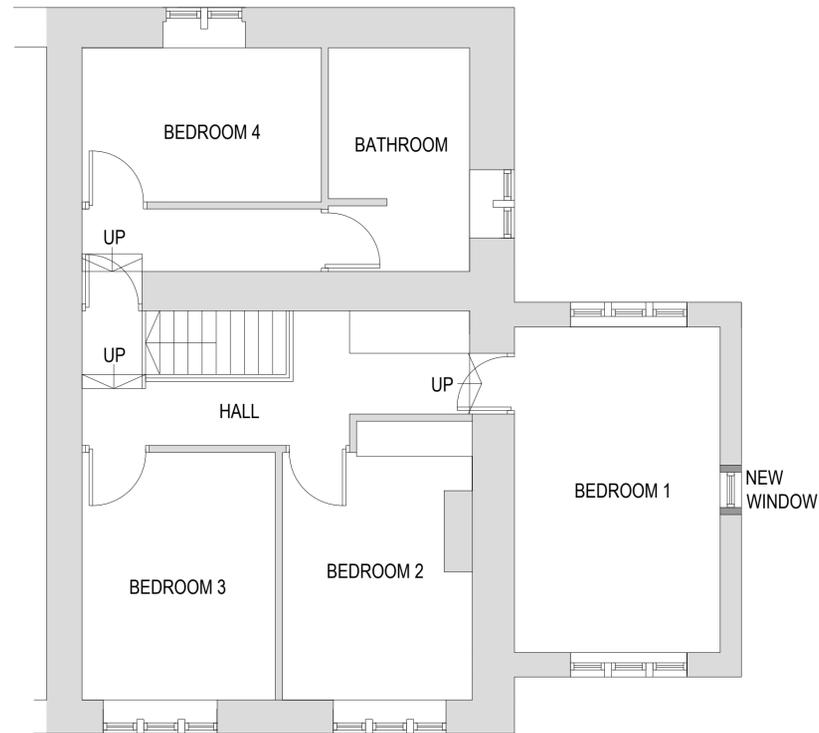

FIRST FLOOR PLAN

  
**NORTHERN DESIGN PARTNERSHIP**  
 Chartered Architects  
 THE CHAPEL  
 MILLMOOR ROAD  
 MELTHAM  
 HUDDERSFIELD HD9 5JU  
 TELEPHONE (01484) 854848  
 FAX (01484) 854949

CLIENT  
 ANDREW WIMPENNY

PROJECT  
 PROPOSED EXTENSION TO  
 4 JIM HILL, CHAIN ROAD  
 SLAITHWAITE, HD7 5TY

DRAWING TITLE  
 PROPOSED PLANS AND ELEVATIONS

Rev.	Notes	Date	Drawn
A	WINDOW REVISED	07.23	PB

SCALE 1:50 AT A1 05.23 PB

PROJECT No.	DRAWING No.	Rev.
2042	07	A