


DO NOT SCALE IF IN DOUBT ASK

No part of this drawing may be reproduced without prior written permission from J M H Design
J M H Design reserves all copyrights on its designs.
THIS DRAWING IS INTENDED FOR PLANNING AND BUILDING REGULATION SUBMISSIONS ONLY - AND SHOULD NOT BE USED AS A WORKING DRAWING FOR BUILDING PURPOSES
BOUNDARIES, ANGLES & DIMENSIONS ARE TO BE CHECKED ON SITE BY THE MAIN CONTRACTOR PRIOR TO COMMENCEMENT OF WORKS

CDM Regulations
Contractor to comply fully with managing for Health and Safety - Construction (Design and Management Regulations 2015)

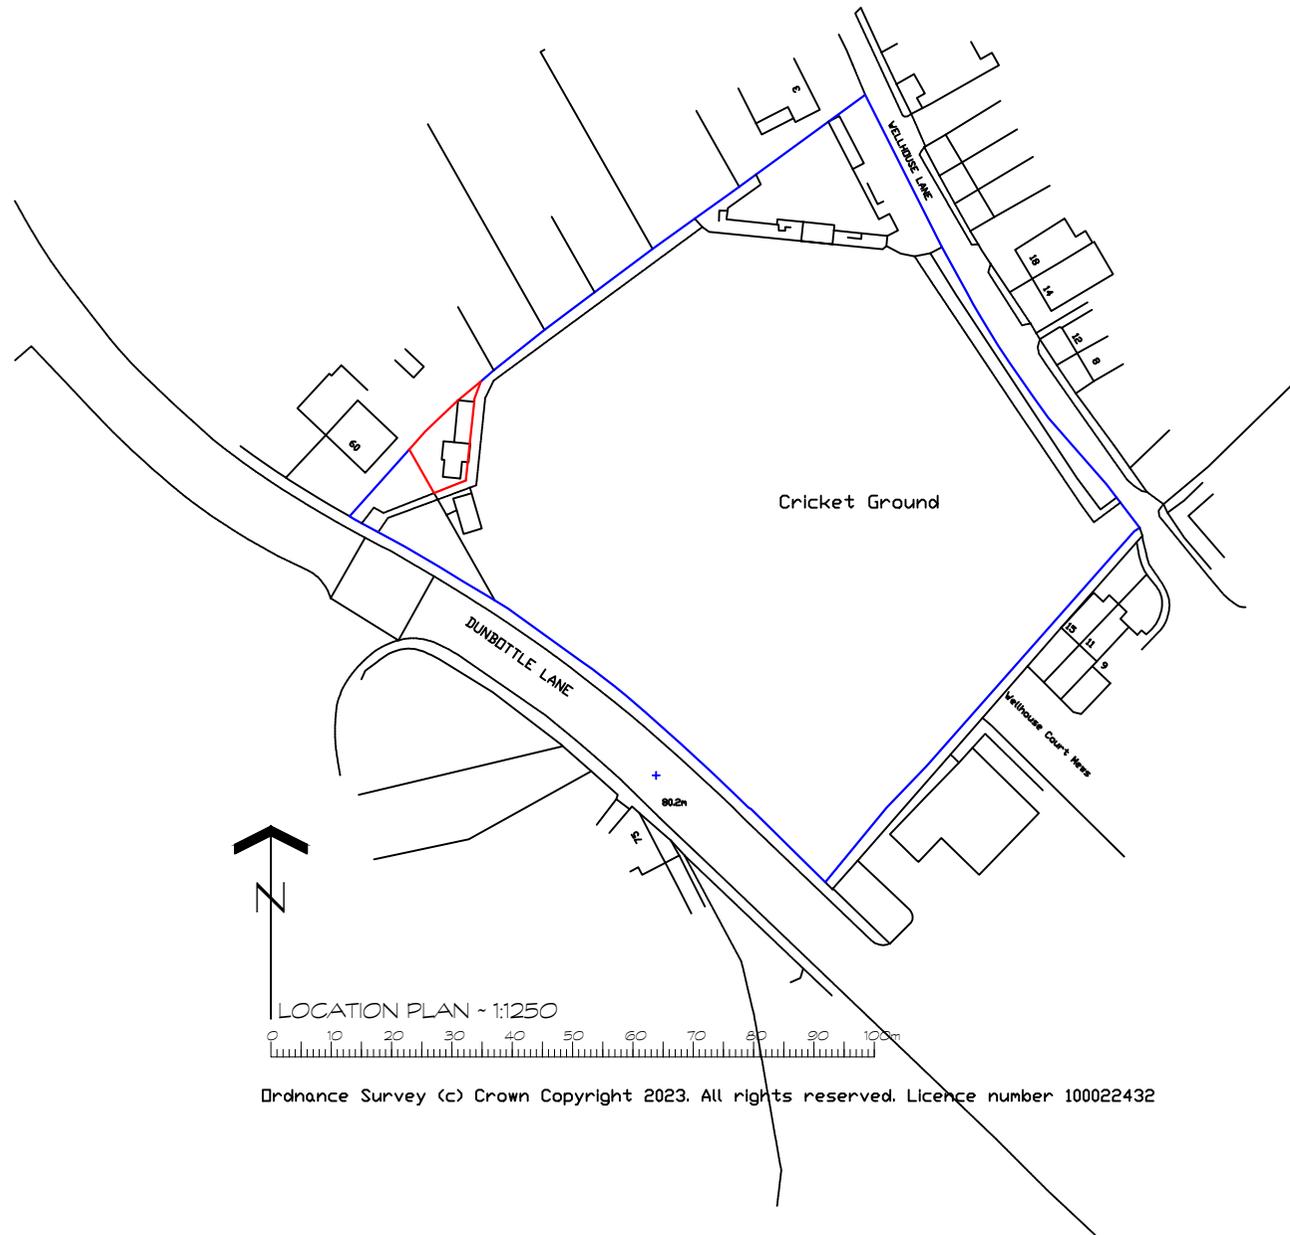

LOCATION PLAN ~ 1:1250
0 10 20 30 40 50 60 70 80 90 100m

Ordnance Survey (c) Crown Copyright 2023. All rights reserved. Licence number 100022432



A RED BOUNDARY LINE 07/06/23 MH
AMENDED

REV DETAILS DATE INITIAL

PROJECT DEMOLITION OF OUT BUILDING & SITING OF STATIC CARAVAN

CLIENT MIRFIELD PARISH CAVALIERS
CRICKET CLUB - WELLHOUSE LANE
MIRFIELD WF14 0PN

TITLE SITE PLAN & DETAILS

DRG No. MPCCG/01A SCALE 1:1250 @ A4

DRN BY MH DATE 31/05/23

jm.design
architectural & interior consultants

Poplar Studios, 12 Liversedge Hall Lane,
Liversedge, West Yorkshire. WF15 7DB

t: 01924 518 592
e: info@jmhdesign.co.uk