




EXISTING FRONT ELEVATION  
SCALE 1:50 @ A-B.

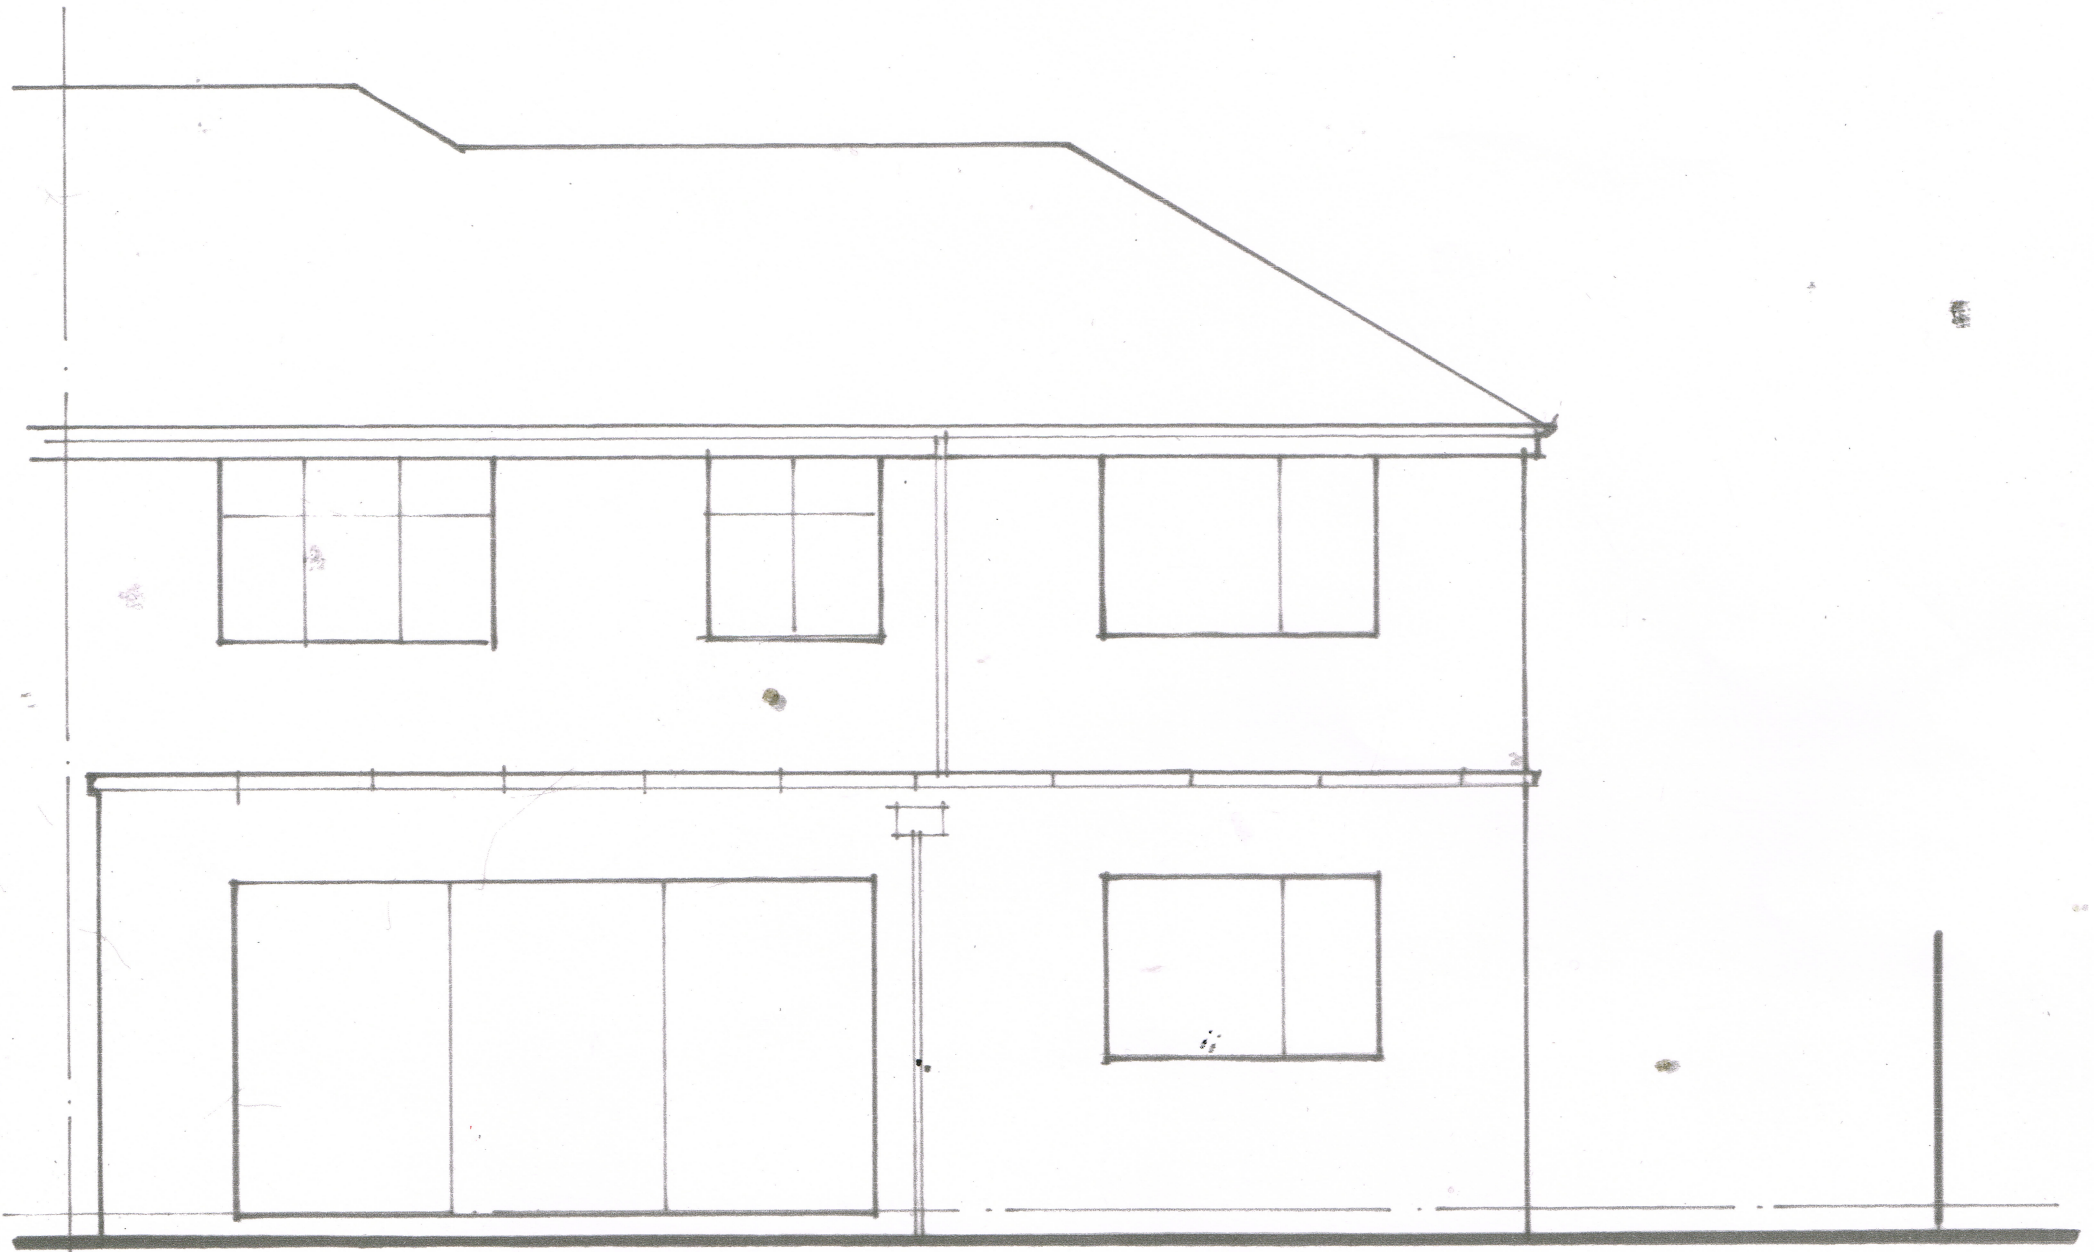

EXISTING REAR ELEVATION  
SCALE 1:50 @ A-B.