


PROPOSED SIDE ELEVATION
SCALE 1:50 @ A3.

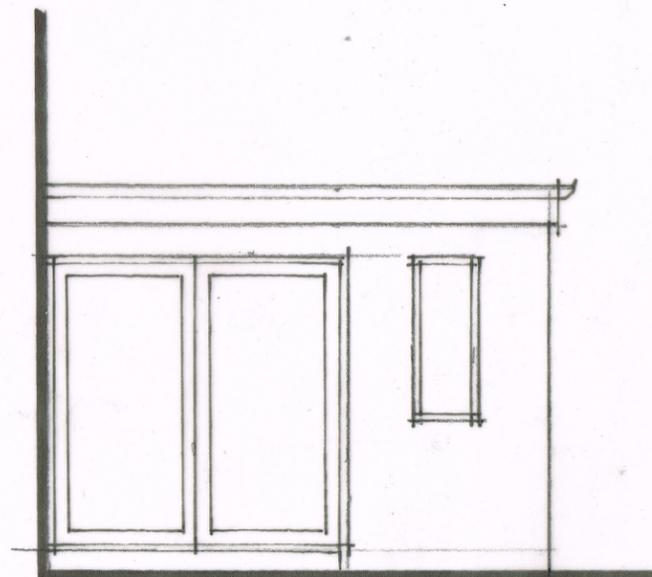

FRONT ELEVATION GARDEN ROOM.

DRG NO HL110016A