


Key:
 - - - boundary
 referenced from
 OS maps

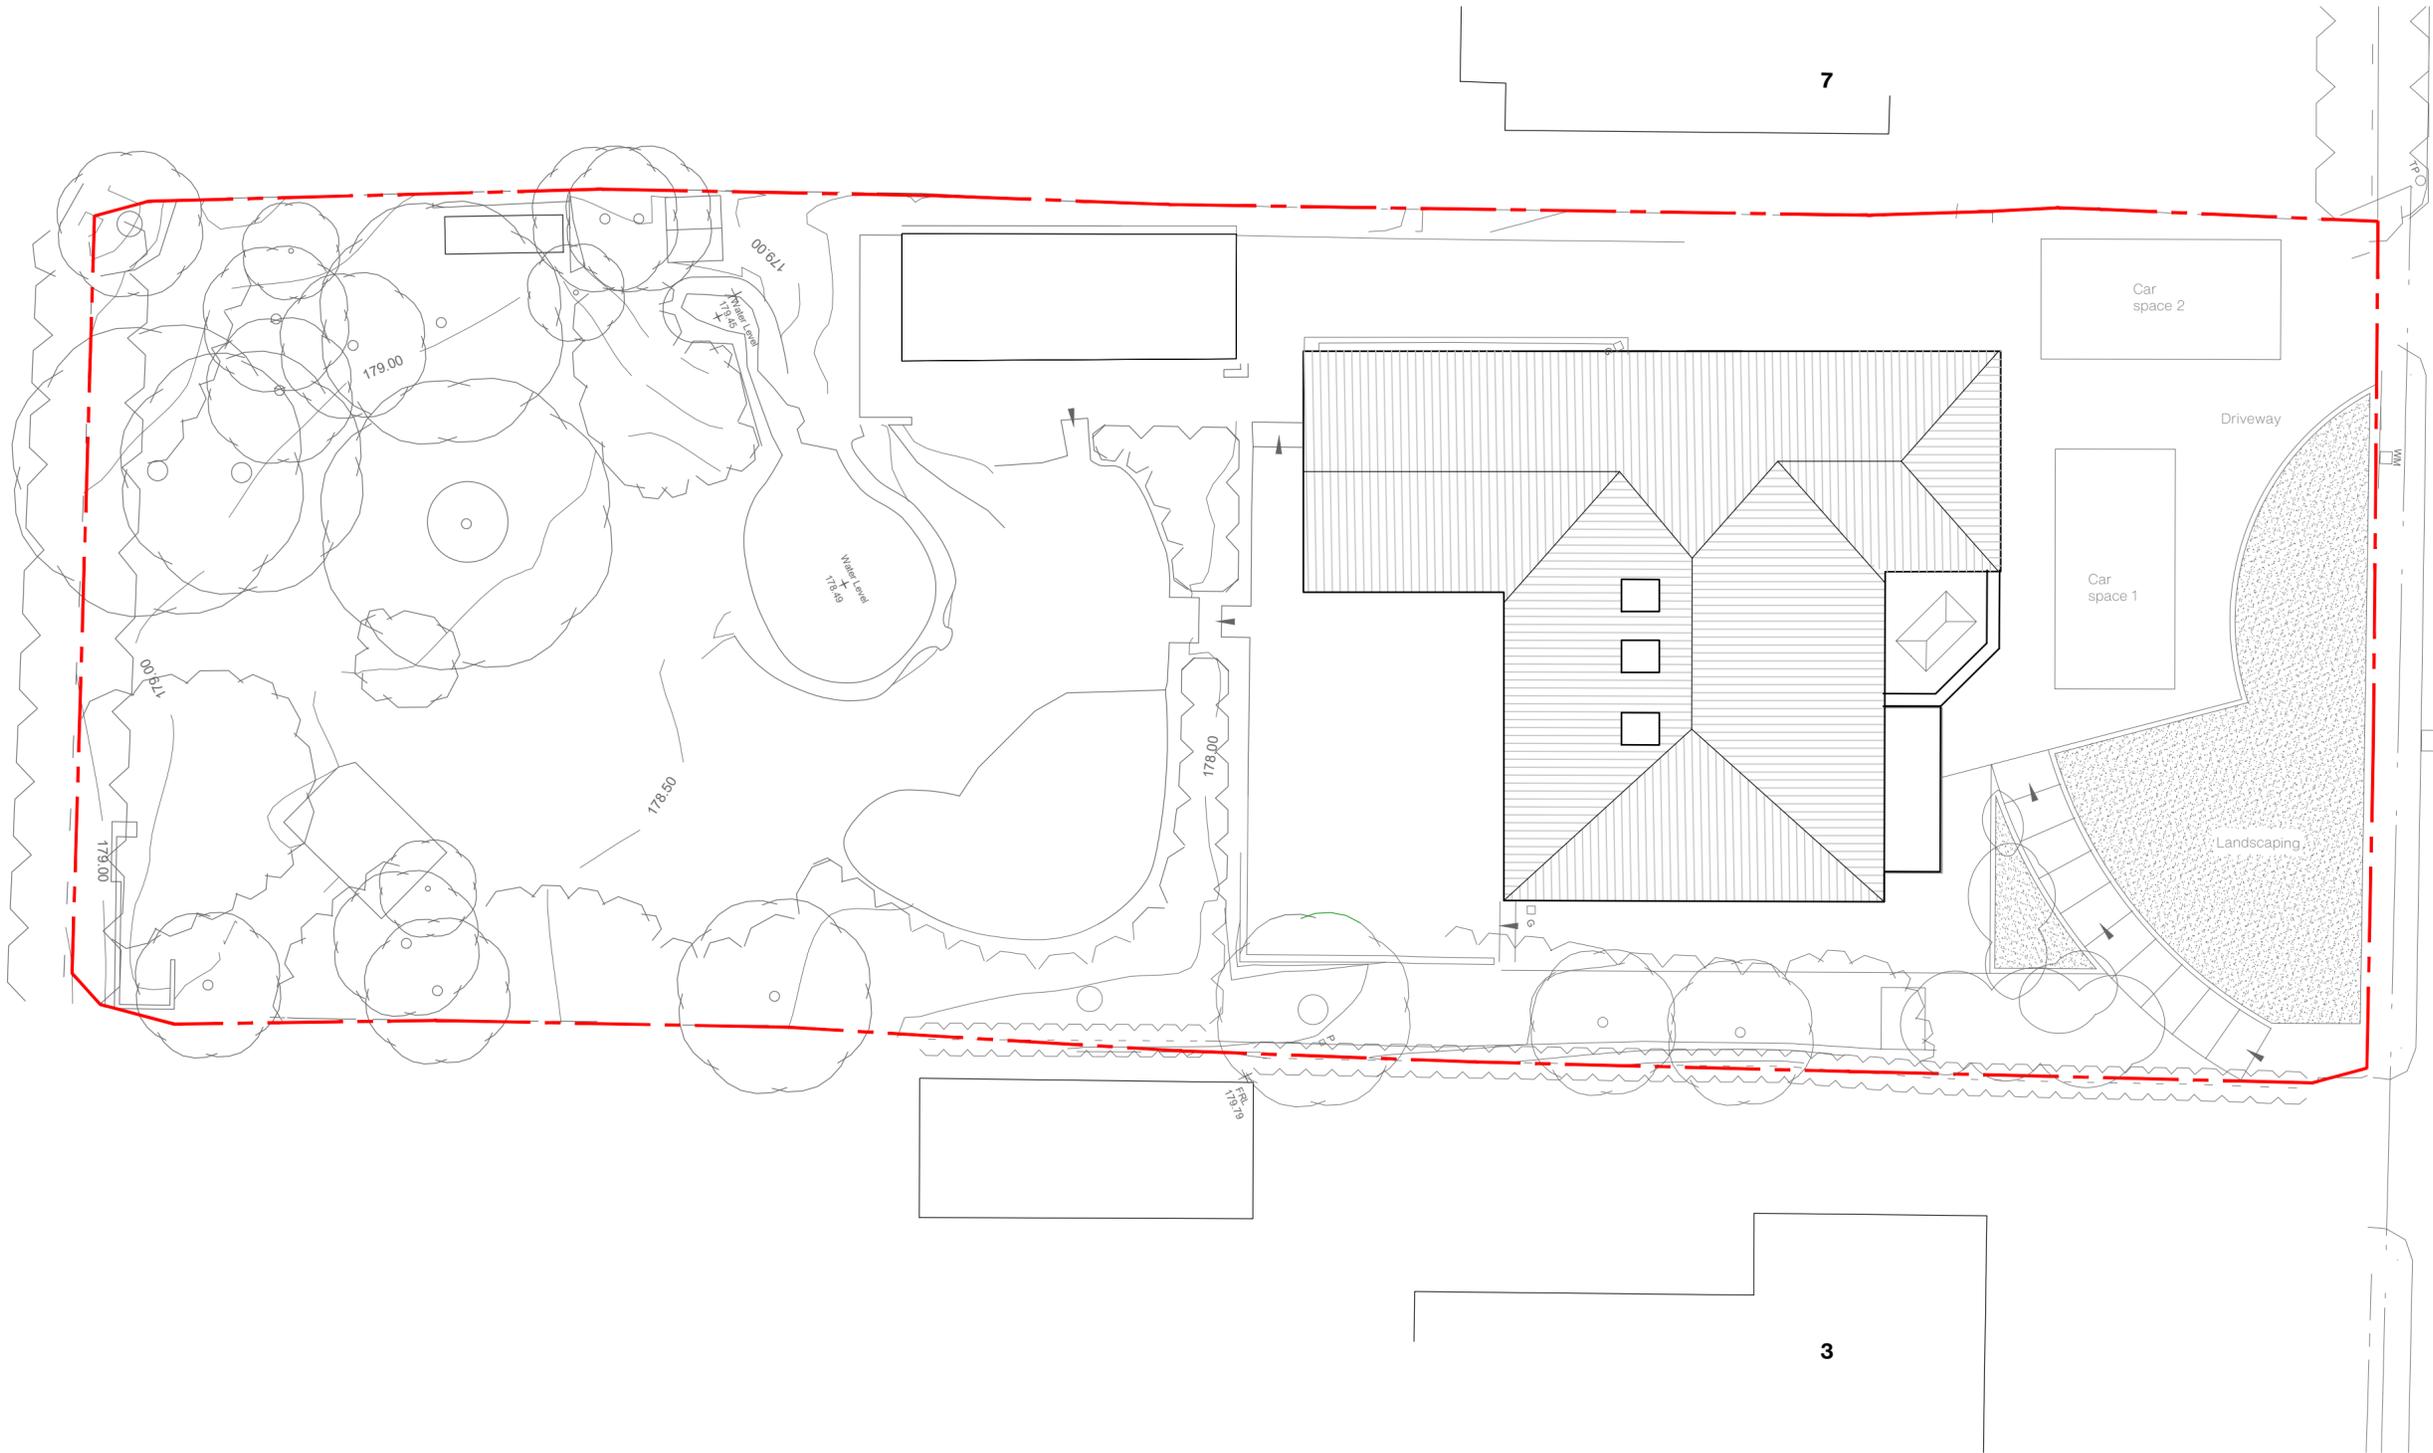

1. Do not scale this drawing
2. Drawing to be used for the status indicated only
3. All dimensions and setting out shall be checked and confirmed and any discrepancies to be reported to the Architect prior to commencement of any work
4. All work and materials to be in accordance with current statutory legislation, relevant codes of practice and British Standards
5. Drawing to be read in accordance with relevant consultants and sub-contractors drawings and specifications
6. This drawing is the property of Clear Architects Ltd and is not to be used in whole or in part without written consent

REV	DESCRIPTION	BY	CHK	DATE

project:
 5 Dingley Road, Huddersfield
 client:
 Private Client
 scale: 1:50
 sheet: A2
 date: May 2023

title:
 Roof Plan
 drawing number:
 006-XEP-120
 drawing status:
PLANNING

rev:
 -
 date:
 2023-04
 drawn by:
 JD
 checked by:
 PG