


LOCATION PLAN  
Existing  
1:1250@A1



MapServe®

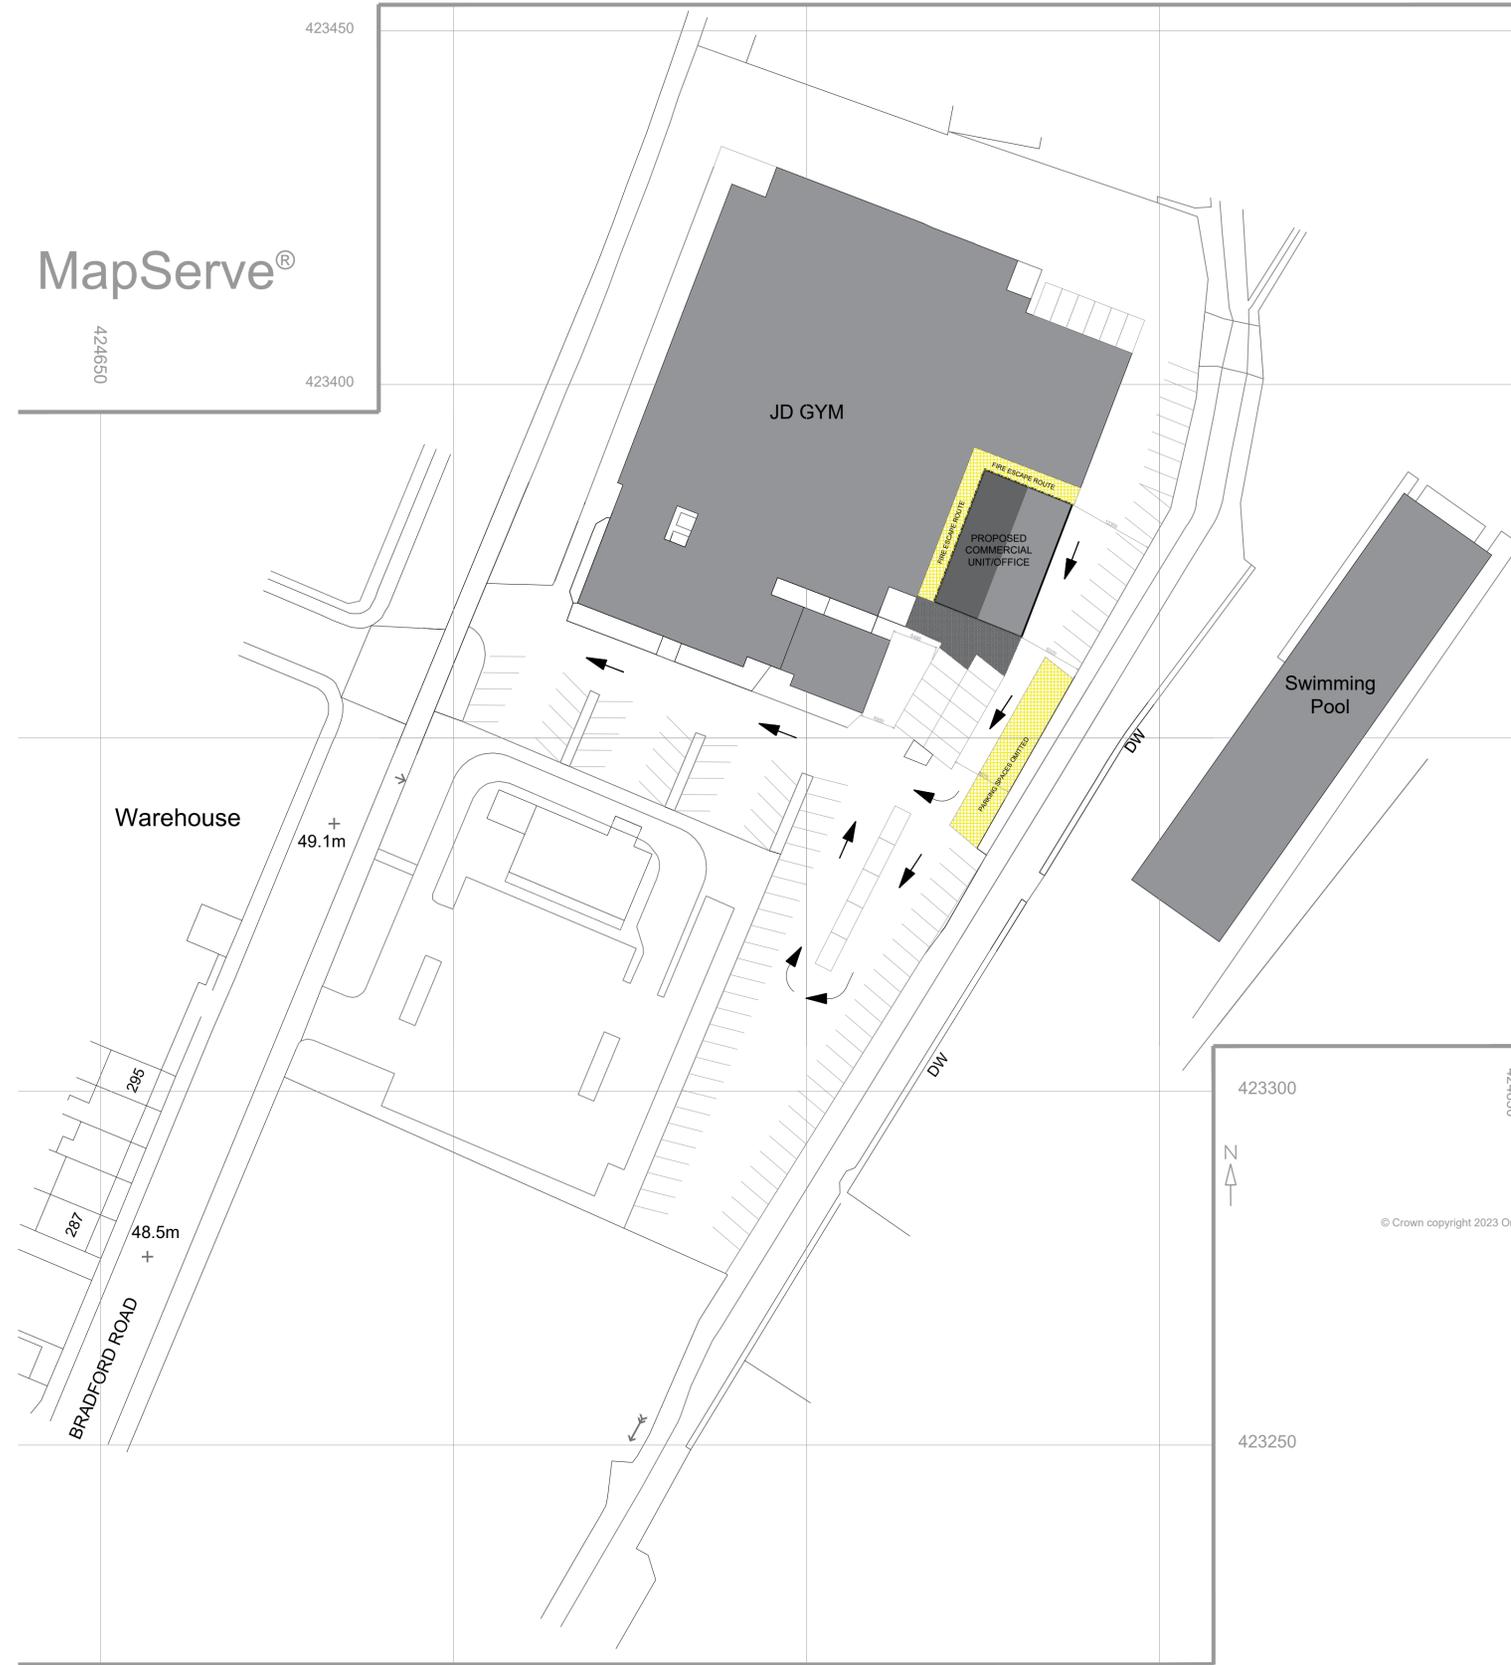

TITLE PLAN  
1:500@A1

© Crown copyright 2023 Ordnance Survey

Notes: Unless indicated, this drawing is for information only. Do not scale, use figured dimensions only. All dimensions to be checked on site.	Revisions:	Check:
	Date: Rev: Note:	

**elevens2architects**  
 elevens2architects  
 30 The Fairway  
 Pudsey  
 Leeds LS28 7RE  
 T: +44(0)7958738229  
 E: leeds@elevens2architects.co.uk  
 W: elevens2architects.co.uk

Project: Land to the rear of JD Gym  
 Batley  
 Drawing Title: Proposed Site Plan  
 Scale: As shown@ A1  
 Drwg. Created: 29.05.23

Drwg. No:	0356_BAT_102
Status:	PLANNING (*)
Revision:	<b>B</b>