




LOCATION PLAN
Proposed
1:1000@A1

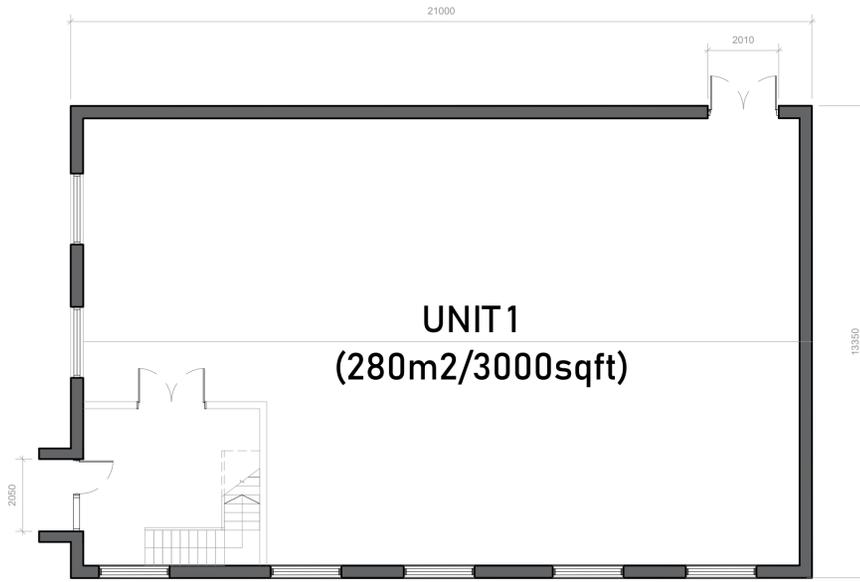

GROUND FLOOR
Proposed
1:100@A1

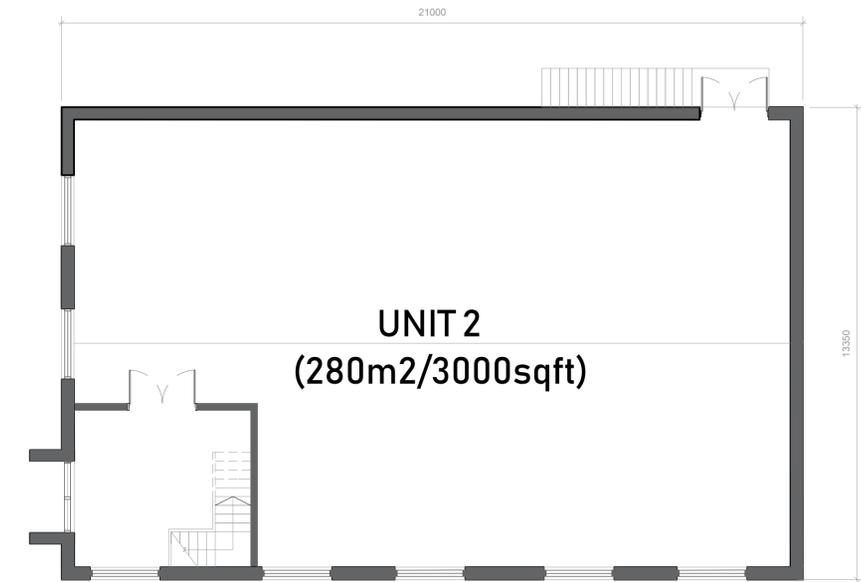


FIRST FLOOR
Proposed
1:100@A1

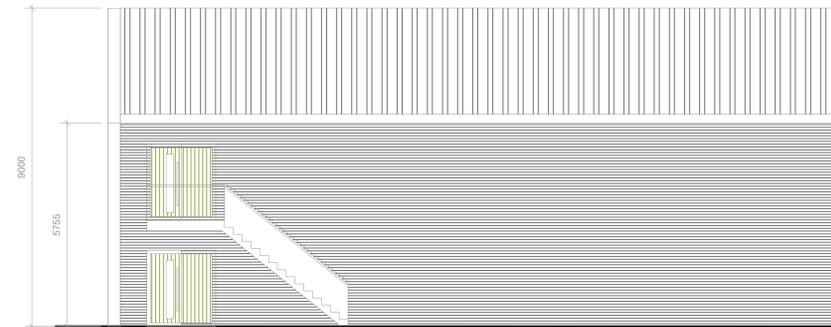


SIDE ELEVATION
Proposed
1:100@A1



FRONT ELEVATION
Proposed
1:100@A1

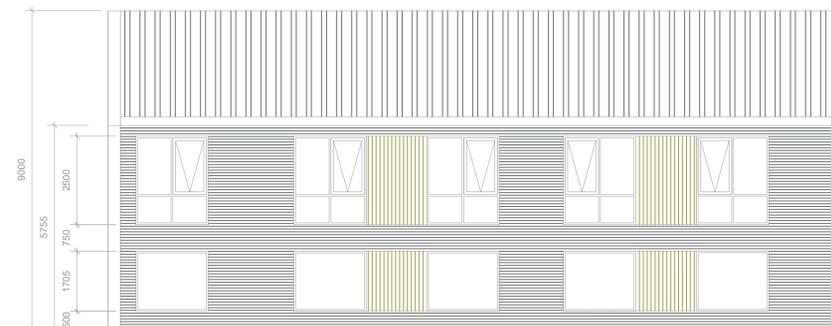

SIDE ELEVATION
Proposed
1:100@A1

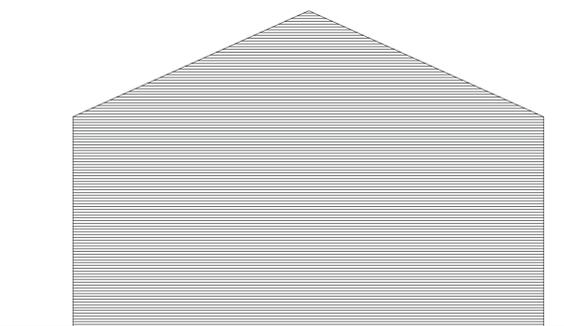

REAR ELEVATION
Proposed
1:100@A1

<p>Notes:</p> <p>Unless indicated, this drawing is for information only. Do not scale, use figured dimensions only. All dimensions to be checked on site.</p>	Revisions:		
	Date:	Rev:	Note:
<p>Drwg. original size: A1</p>			

e1even52architects

e1even52architects
30 The Fairway
Pudsey
Leeds LS28 7RE

T: +44(0)7958738229
E: leeds@e1even52architects.co.uk
W: e1even52architects.co.uk

Project: Land to the rear of JD Gym
Redbrick Mill, Batley

Drawing Title: Proposed Commercial Unit Information

Scale: As shown@ A1

Drwg. Created: 29.05.23

Drwg. No:	0356_BAT_103
Status:	PLANNING (*)
Revision:	*