


LOCATION PLAN
Existing
1:1250@A1



MapServe®

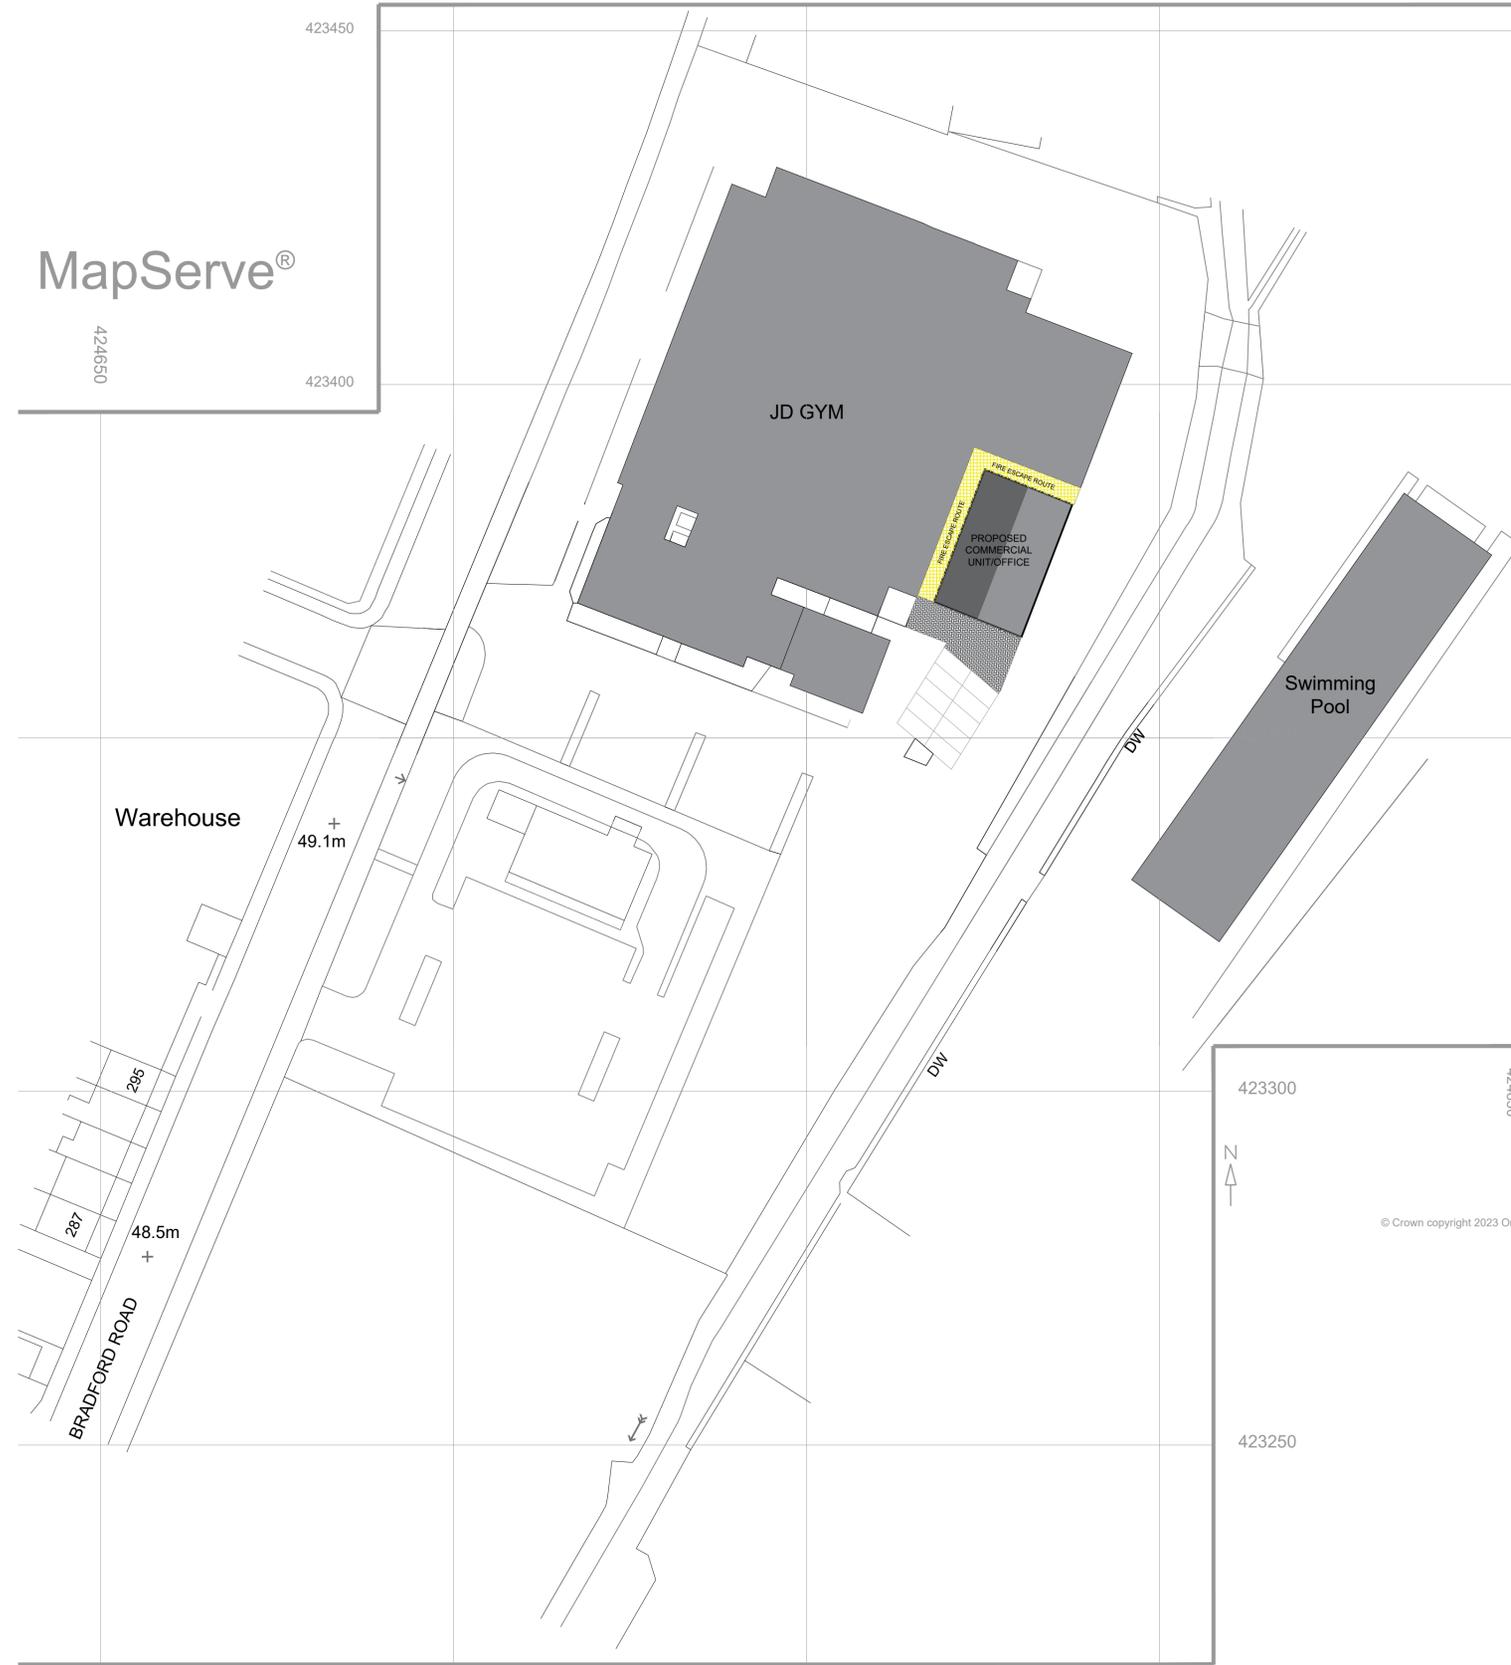

TITLE PLAN
1:500@A1

Notes: Unless indicated, this drawing is for information only. Do not scale, use figured dimensions only. All dimensions to be checked on site.	Revisions:			Check:
	Date:	Rev:	Note:	

e1even52architects
 e1even52architects
 30 The Fairway
 Pudsey
 Leeds LS28 7RE
 T: +44(0)7958738229
 E: leeds@e1even52architects.co.uk
 W: e1even52architects.co.uk

Project: Land to the rear of JD Gym
 Batley
 Drawing Title: Proposed Site Plan
 Scale: As shown@ A1
 Drwg. Created: 29.05.23

Drwg. No:	0356_BAT_102
Status:	PLANNING (*)
Revision:	A