


LOCATION PLAN  
Existing  
1:1250@A1

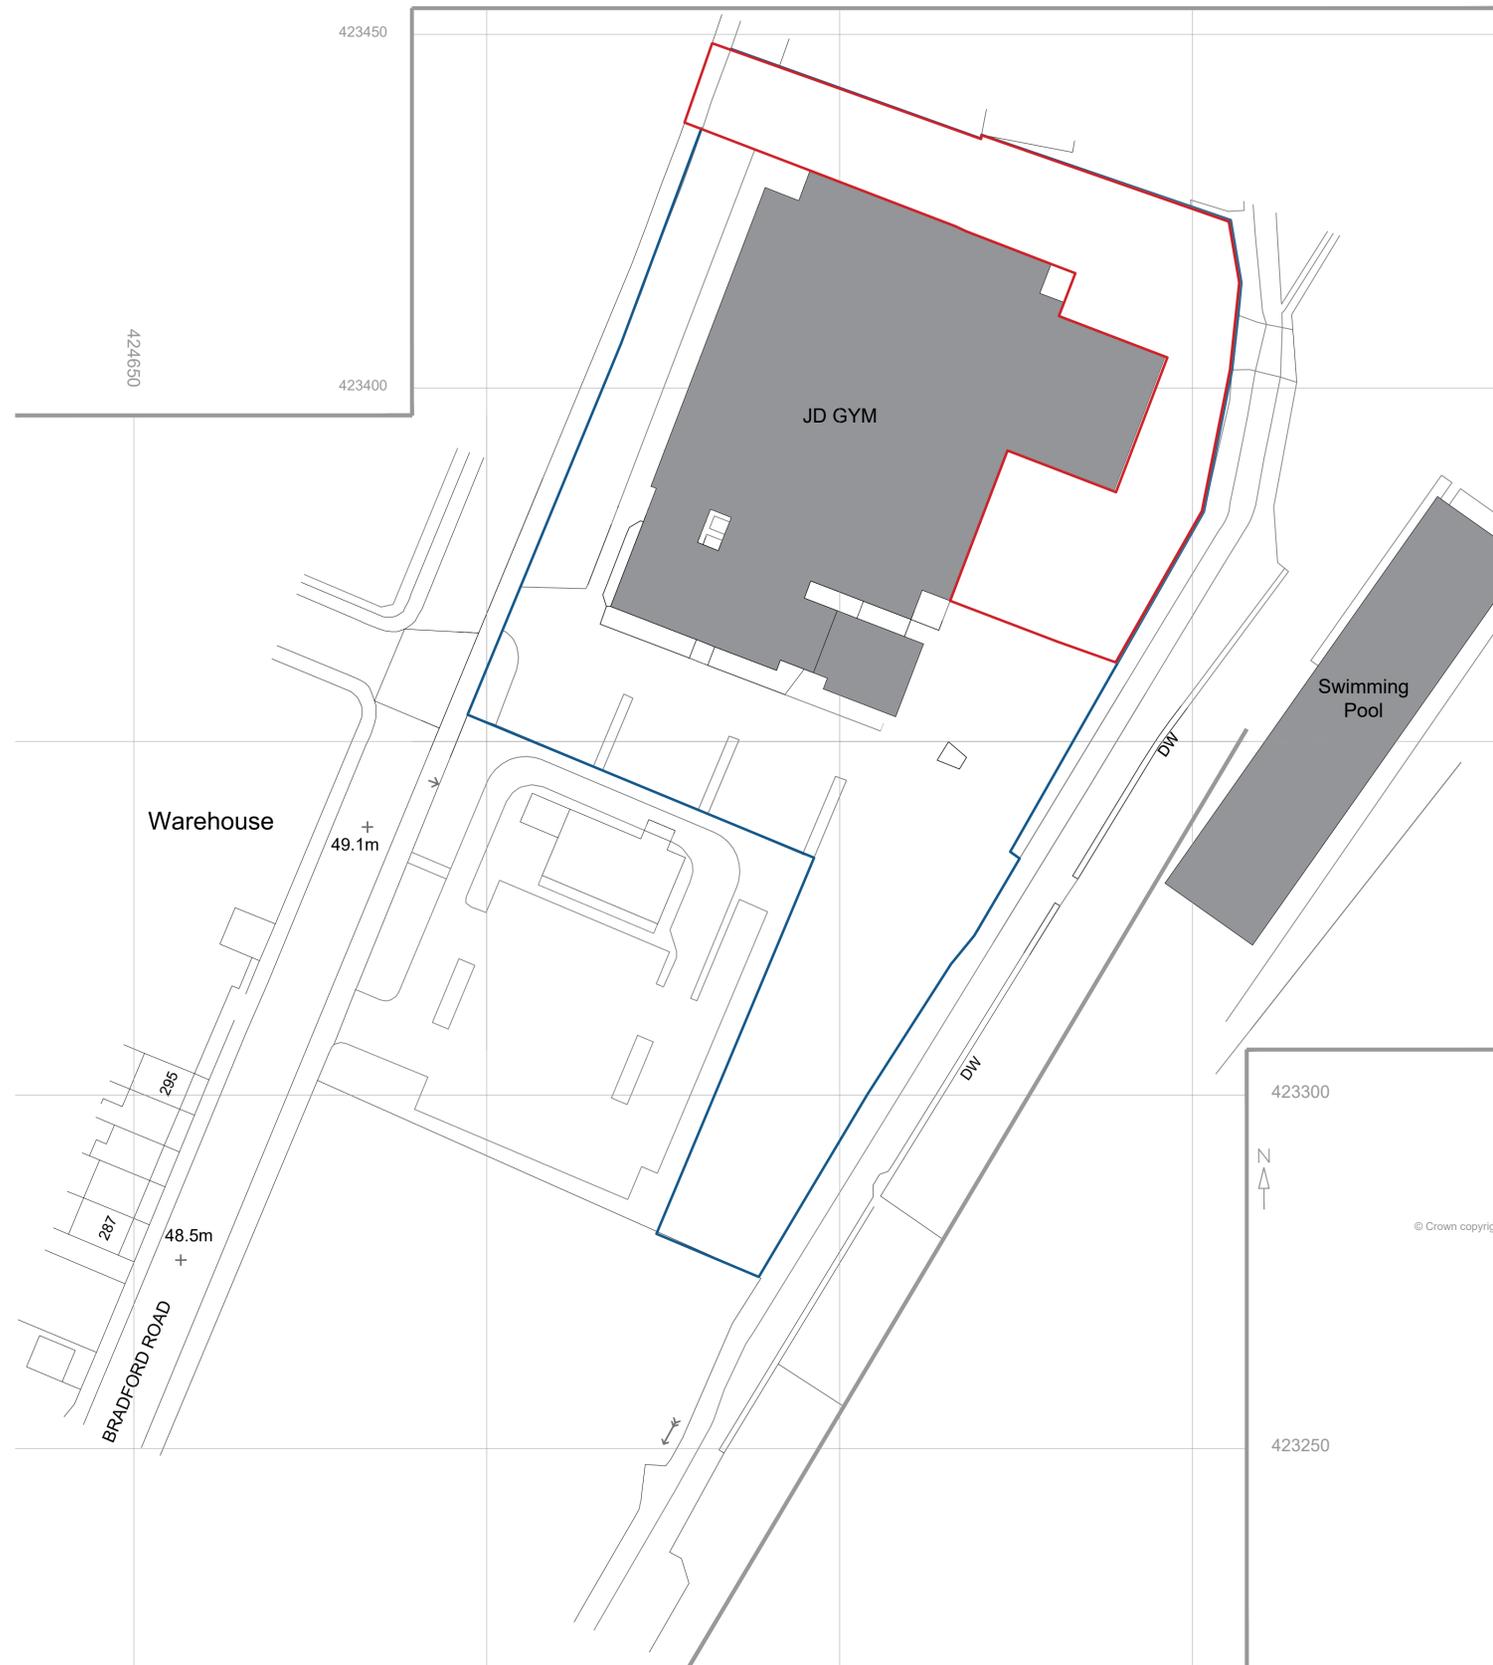

TITLE PLAN  
1:500@A1

© Crown copyright 2

Notes: Unless indicated, this drawing is for information only. Do not scale, use figured dimensions only. All dimensions to be checked on site.	Revisions:	Check:
	Date: Rev: Note:	

**eleven52architects**  
eleven52architects  
30 The Fairway  
Pudsey  
Leeds LS28 7RE

T: +44(0)7958738229  
E: leeds@eleven52architects.co.uk  
W: eleven52architects.co.uk

Project: Land to the rear of JD Gym  
Batley  
Drawing Title: Existing Location and Site Plan  
Scale: As shown@ A1  
Drwg. Created: 29.05.23

Drwg. No:	0356_BAT_101
Status:	PLANNING (*)
Revision:	<b>A</b>