



SITE PLAN

Scale 1:200 0 5m 10m 20m

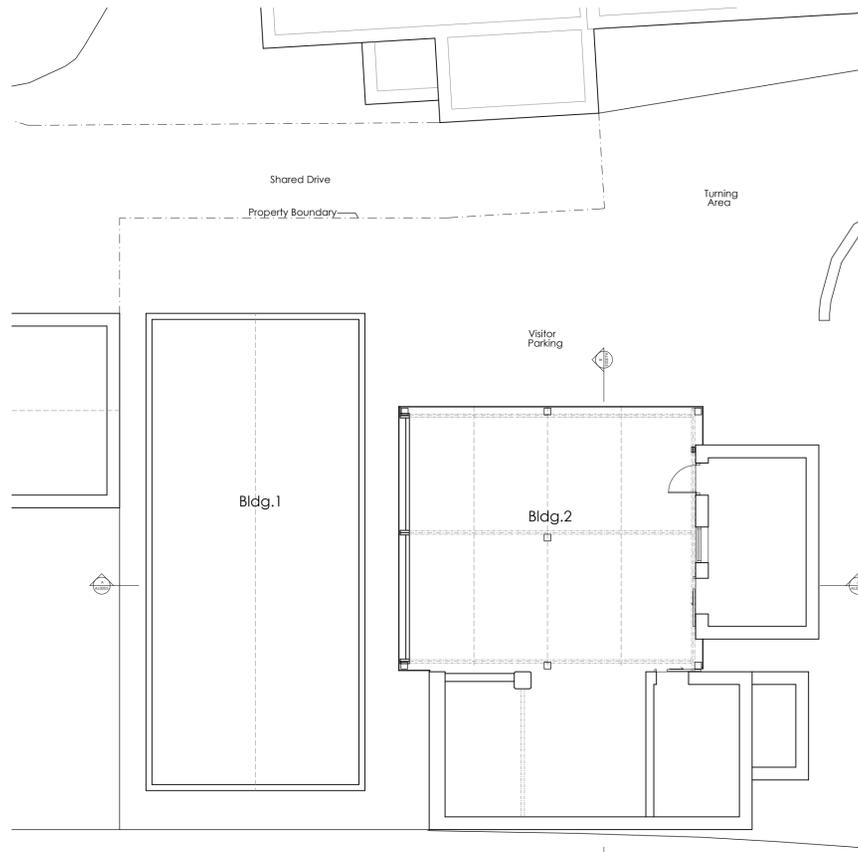


GROUND FLOOR PLAN

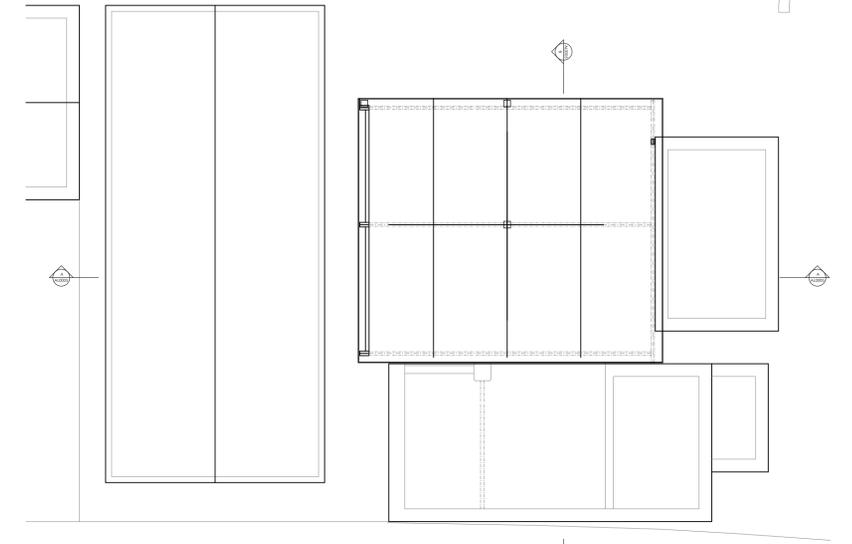


ROOF PLAN


Do not scale from this drawing. Use figured dimensions only.
Contractors to verify all dimensions on site before commencing any work or shop drawings.
If drawings or specifications exceed the quantities taken in any way, Fibre Architects are to be informed before the work is initiated.
All drawn information is based on Ordnance Survey and/or existing record drawings. All content subject to Site Survey, Structural Survey, Site Investigations, Planning and other Statutory Approvals.
This drawing is not to be reproduced in whole or part without the consent of Fibre Architects Ltd.
Fibre Architects Limited Copyright.

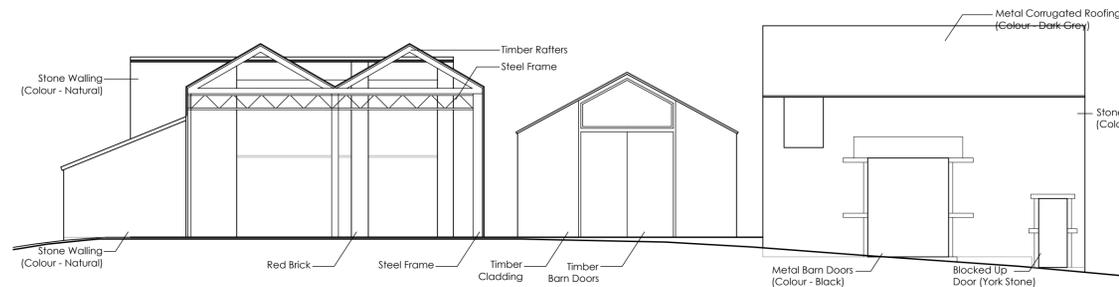


NORTH WEST ELEVATION

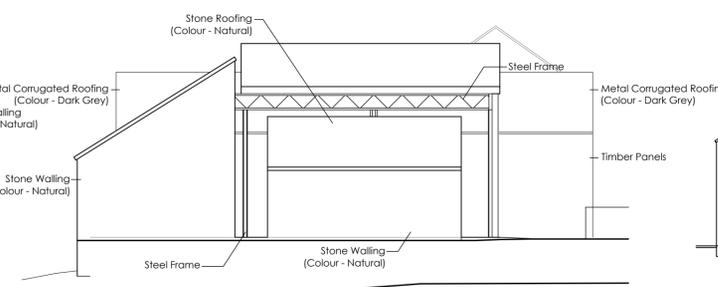


NORTH EAST ELEVATION

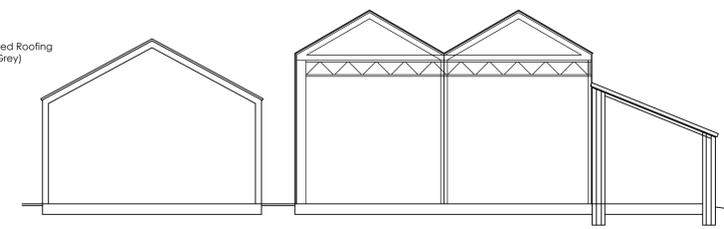


SECTION A

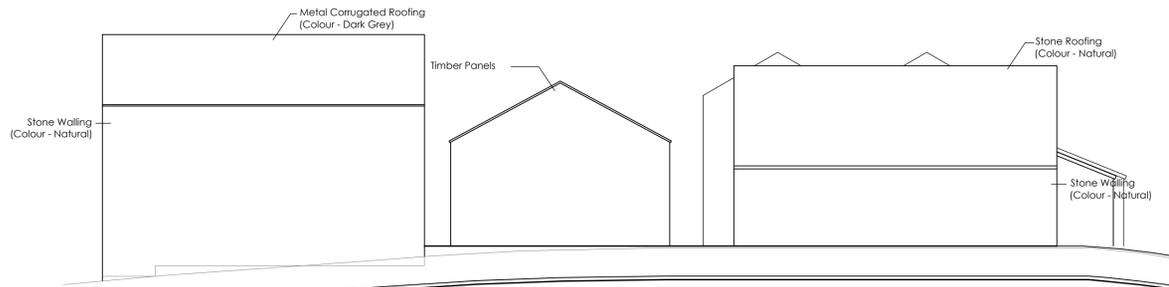

SOUTH EAST ELEVATION

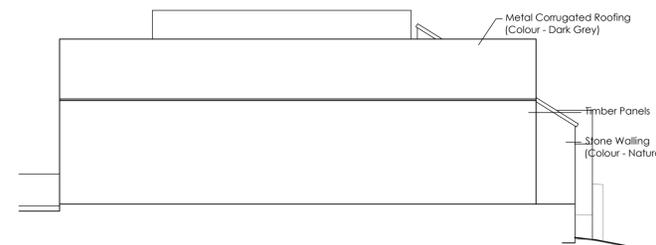

SOUTH WEST ELEVATION

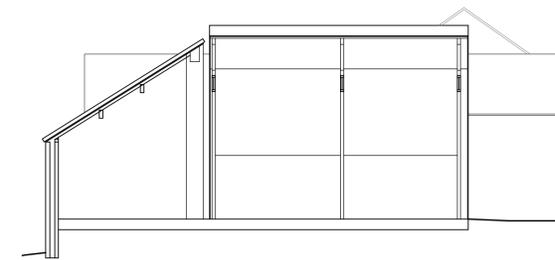

SECTION B

Rev	Description	Date	By	Appr
A	General Updates	18/10/22	DH	MO
	Project	18-012		14/10/22
	Project Description	Residential Development		
	Project Location	Butternab Farm, Beacomont Park, HD4 7BA		
	Scale	As Shown		
	Drawn by	Andrew Mellor		
	Checked by			
	Approved by			

FIBRE
ARCHITECTS

First Floor Buckden Mount
8 Thornhill Road
Huddersfield, HD3 3AU

Tel: 01484 544 410
www.fibrearchitects.co.uk
Email: info@fibrearchitects.co.uk

Scale 1:100 0 5m 10m

GA INFORMATION
AS EXISTING