



IF IN ANY DOUBT PLEASE ASK THE ARCHITECT FOR CLARIFICATION.
 DO NOT SCALE FROM DRAWING. ALL DIMENSIONS TO BE CHECKED ON SITE.
 THE COPYRIGHT FOR THESE DRAWINGS REMAINS THE PROPERTY OF THE ARCHITECT.
 THEY MUST NOT BE REPRODUCED IN ANY WAY WITHOUT THE ARCHITECT'S PRIOR
 WRITTEN CONSENT.

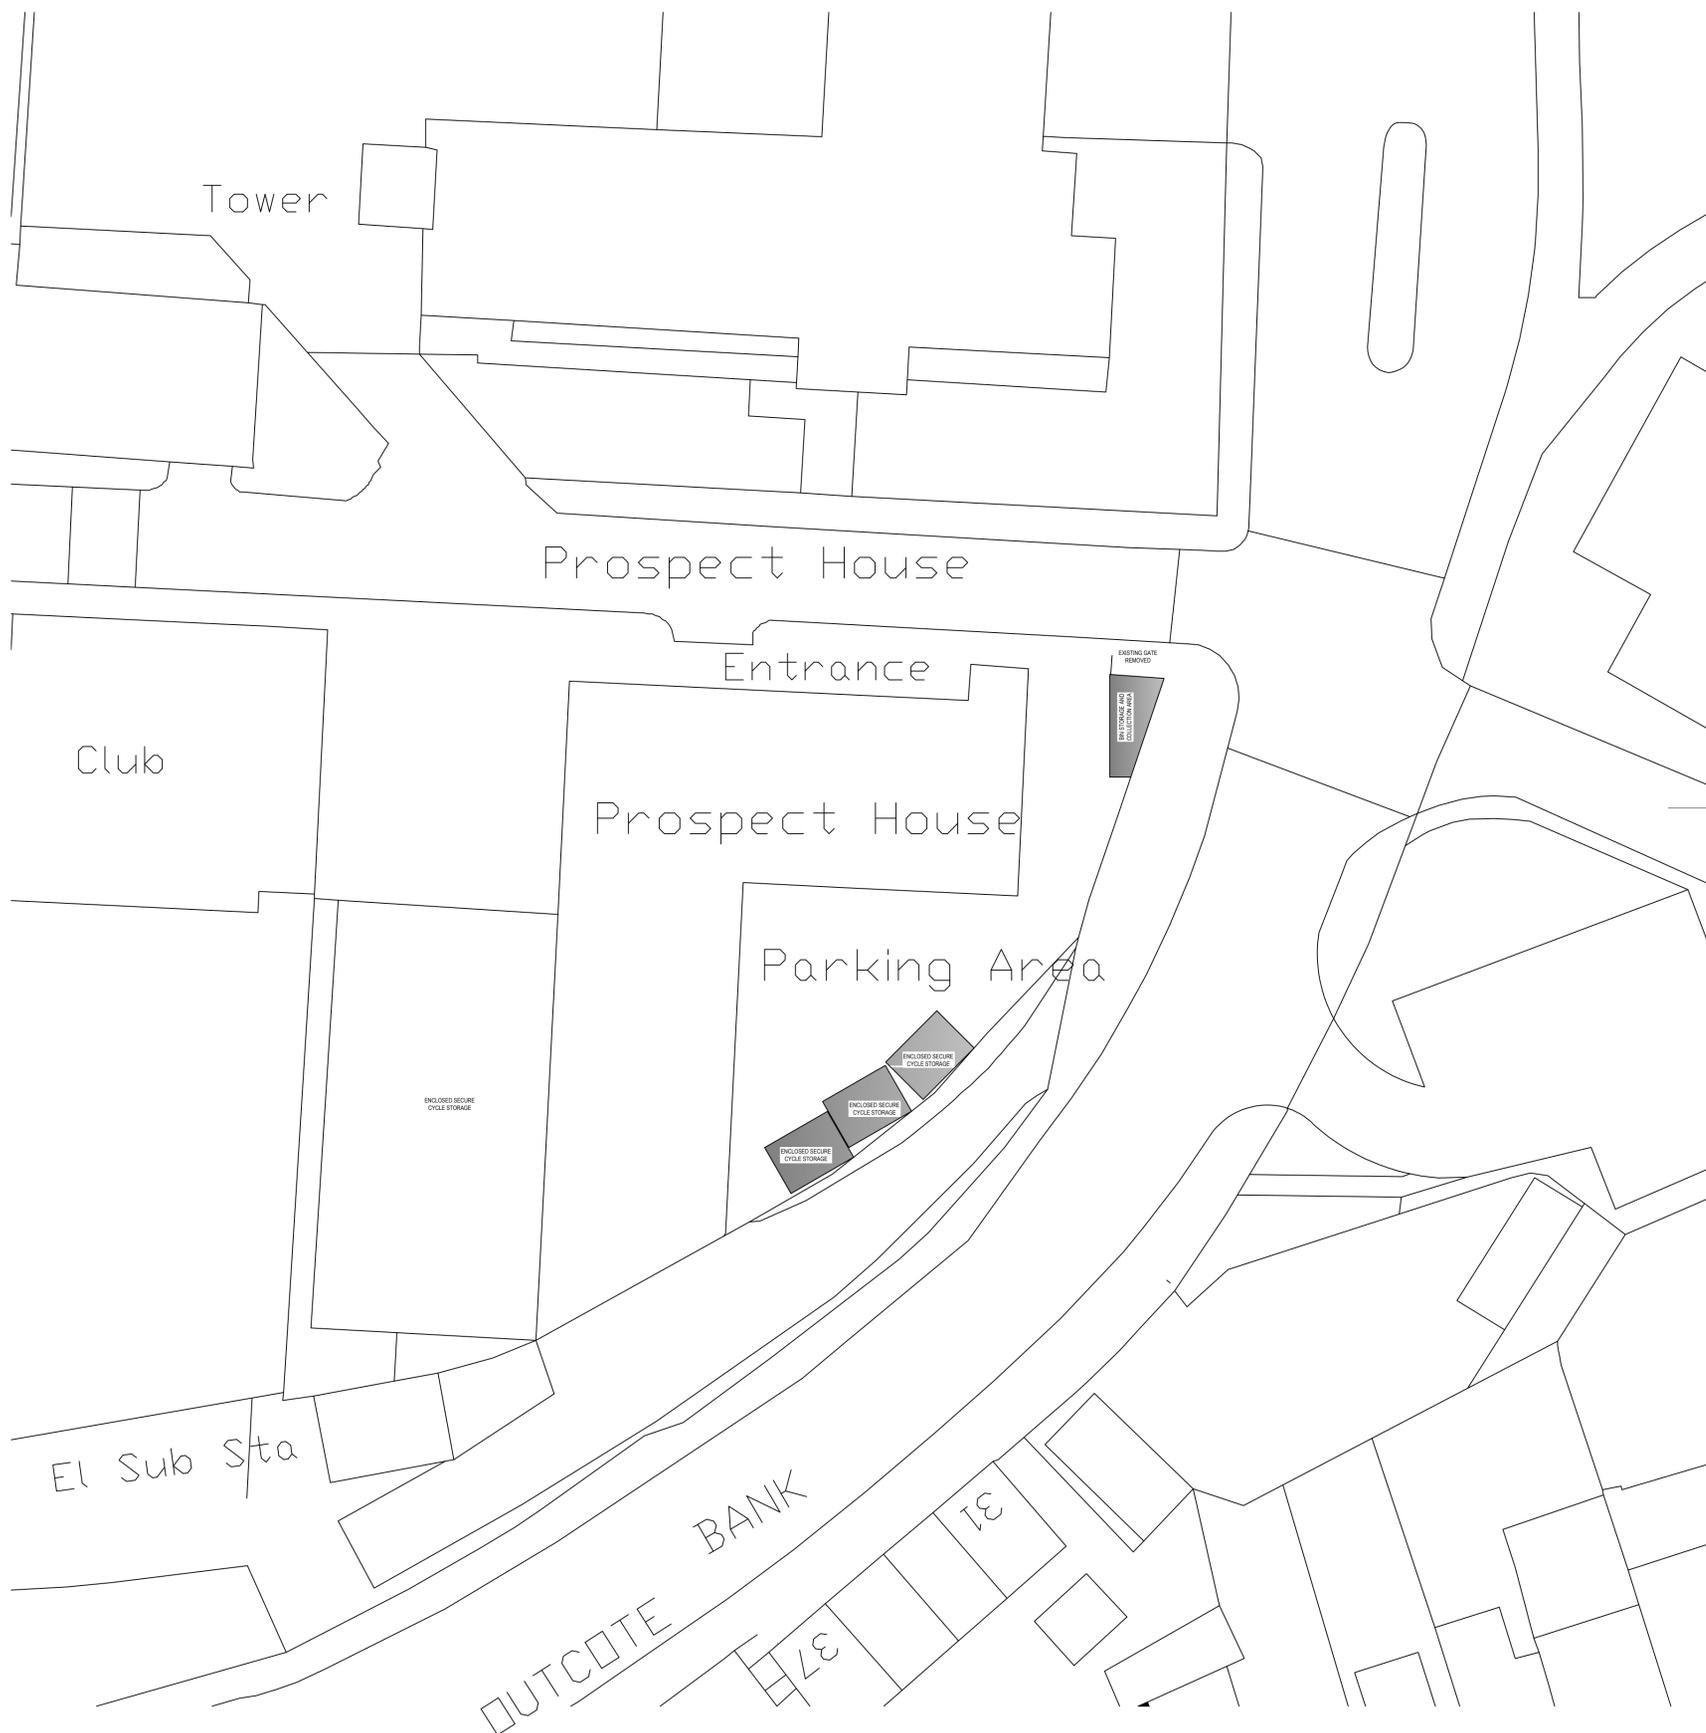

PROPOSED SITE PLAN

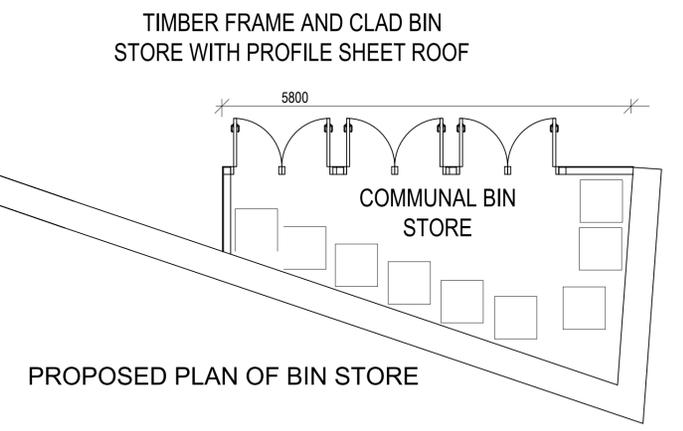



**NORTHERN
DESIGN**
(OLDHAM)
CHARTED ARCHITECTS

NORTHERN DESIGN
17 STATION LANE
GROTTON
OLDHAM
OL4 5GY
TELEPHONE : 07753 859616

CLIENT			
PROSPECT HOUSE LTD			
PROJECT			
CONVERSION TO APARTMENTS PROSPECT HOUSE PROSPECT ST HUDDERSFIELD			
DRAWING TITLE			
PROPOSED SITE PLAN DISCHARGE OF CONDITIONS			
Rev.	Notes	Date	Drawn
A	PLANNING	10/21	AD
SCALE			
1:200 AT A1		08/21	AD
PROJECT No.		DRAWING No.	Rev.
2193		10DOC	A