

Scale 1: 50 @ A1 (1: 100 @ A3)

Scale 1: 100 @ A1 (1: 200 @ A3)


Scale 1: 200 @ A1 (1: 400 @ A3)

Scale 1: 500 @ A1 (1: 1000 @ A3)


Scale 1: 1250 @ A1 (1: 2500 @ A3)



Front Elevation (NE Facing)
1: 100

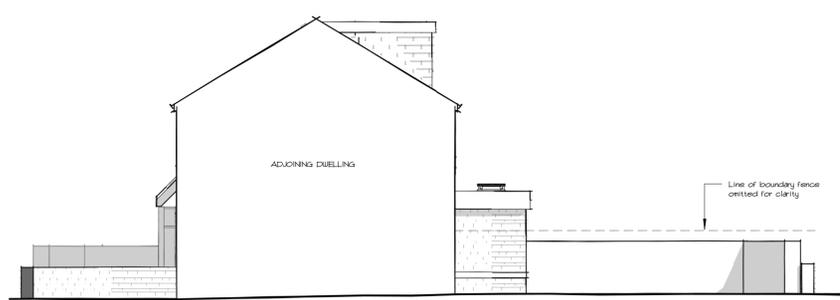


Side Elevation (NW Facing)
1: 100

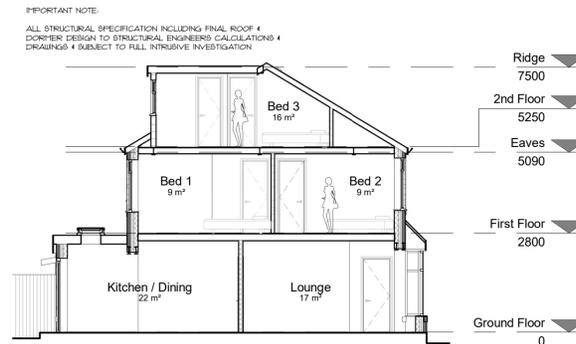

Section AA
1: 100




Rear Elevation (SW Facing)
1: 100

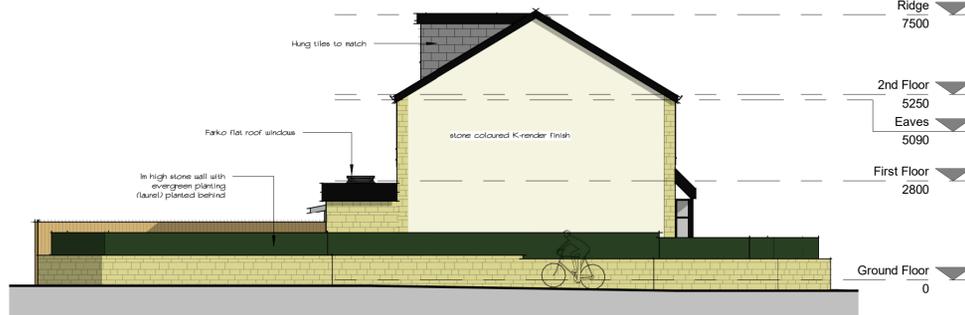


Side Elevation (SE Facing)
1: 100



Site Location Plan
1: 1250

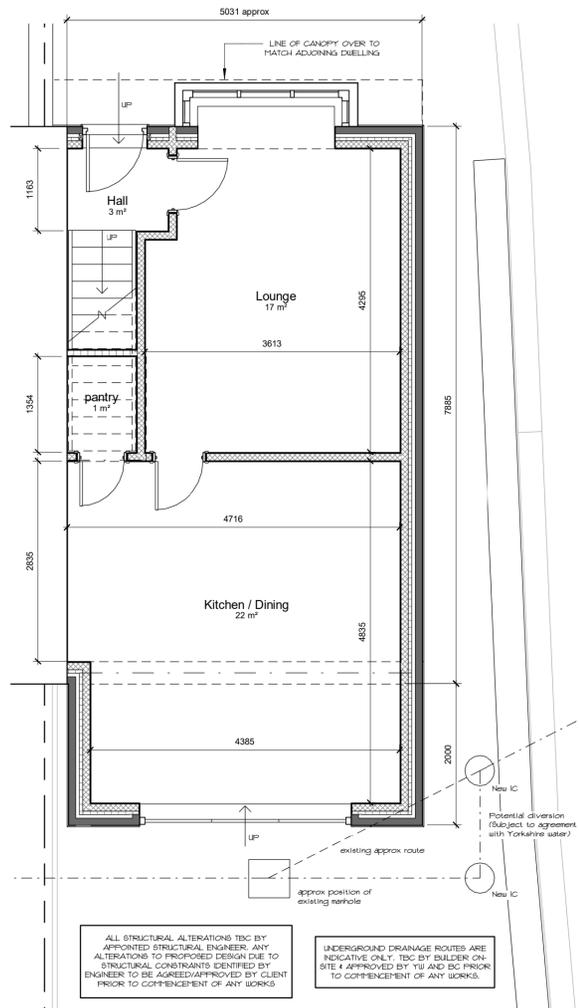

Ground Floor
1: 50

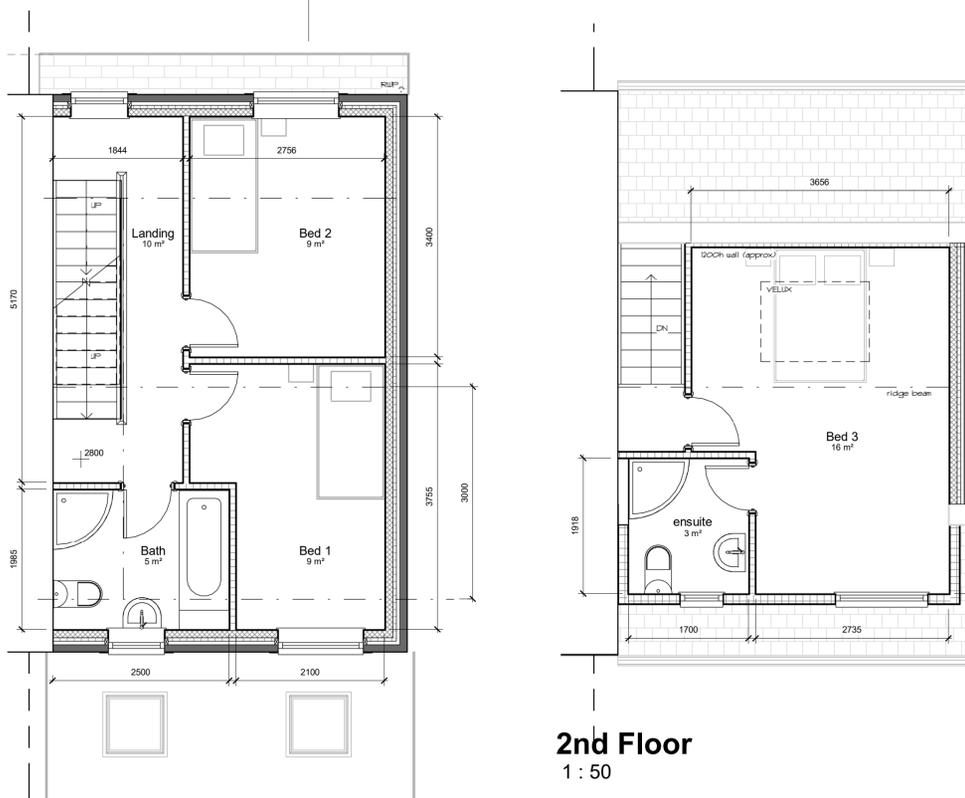

2nd Floor
1: 50

First Floor
1: 50

Site Plan
1: 200



Front Perspective



Rear Perspective

IMPORTANT NOTE:
ALL STRUCTURAL SPECIFICATION INCLUDING FINAL ROOF & CHIMNEY DESIGN TO (STRUCTURAL ENGINEER'S) CALCULATIONS & DRAWINGS & SUBJECT TO FULL INTRUSIVE INVESTIGATION

GENERAL
DO NOT SCALE FROM THIS DRAWING.
ALL DIMENSIONS ARE TO BE CHECKED ON SITE AND CONFIRMED TO AUTHOR.
ALL FEASIBILITY STUDIES ARE SUBJECT TO FULL SITE SURVEY & LOCAL AUTHORITY APPROVALS.
ANY DISCREPANCIES OR VARIATIONS SHALL BE NOTIFIED TO CADVIS3D BEFORE WORK ON THE RELEVANT SECTION COMMENCES.
THIS DRAWING SHALL BE READ IN CONJUNCTION WITH ALL RELEVANT CONSULTANTS AND/OR SPECIALISTS DRAWINGS (DOCUMENTS).
THE MATERIALS AND WORKMANSHIP OF ALL RELEVANT TRADES AND BUILDING OPERATIONS SHALL COMPLY WITH THE RECOMMENDATIONS OF CURRENT BRITISH STANDARDS AND CODES OF PRACTICE.
AS FAR AS REASONABLY PRACTICABLE, THIS DESIGN HAS BEEN PREPARED IN SUCH A WAY AS TO REDUCE THE RISKS TO THE HEALTH AND SAFETY OF PERSONS WHO MAY BE AFFECTED.
RISK ASSESSMENTS, PRE-CONSTRUCTION INFORMATION ON HEALTH & SAFETY RISKS CAN BE PROVIDED IF CADVIS3D IS INSTRUCTED IN WRITING BY CLIENT TO TAKE ON ROLE OF PRINCIPLE DESIGNER. FOR FULL GUIDELINES ON CLIENT'S DUTIES, PLEASE VISIT RELEVANT GOVERNMENT WEBSITE FOR MORE INFORMATION.

NOTES
IMPORTANT NOTES
ALL MEASUREMENTS MUST BE CHECKED ON-SITE PRIOR TO COMMENCEMENT OF ANY WORKS.

ANY UNDERGROUND DRAINAGE ROUTES ARE INDICATIVE ONLY. TBC BY BUILDER ON-SITE & APPROVED BY YW AND BC PRIOR TO COMMENCEMENT OF ANY WORKS.
CADVIS3D HOLDS NO RESPONSIBILITY FOR UNDERGROUND DRAINAGE ON-SITE. YORKSHIRE WATER MAPPING REQUEST RECOMMENDED TO CHECK FOR EXISTING UNDERGROUND DRAINAGE RUNS (IF AVAILABLE)

ALL STRUCTURAL ALTERATIONS TBC BY APPOINTED STRUCTURAL ENGINEER. ANY ALTERATIONS TO PROPOSED DESIGN DUE TO STRUCTURAL CONSTRAINTS IDENTIFIED BY ENGINEER TO BE AGREED/APPROVED BY CLIENT PRIOR TO COMMENCEMENT OF ANY WORKS

CDM DUTIES TO BE CARRIED OUT BY PRINCIPLE CONTRACTOR. PRE CONSTRUCTION INFORMATION & HEALTH AND SAFETY FILE TO BE PROVIDED BY PRINCIPLE DESIGNER PRIOR TO COMMENCEMENT OF ANY WORKS.

CLIENT TO BE MADE AWARE OF DUTIES UNDER CDM AND ENSURE HEALTH AND SAFETY MEASURES ARE IN PLACE. ALL CONTRACTORS AND DESIGNERS TO BE COMPETENT TO CARRY OUT THEIR DUTIES UNDER CDM. SEE RELEVANT GOVERNMENT WEBSITE FOR MORE INFORMATION

WORK MUST NOT COMMENCE UNTIL ALL RELEVANT BUILDING REGULATIONS APPROVALS ARE IN PLACE & CDM / HSE DOCUMENTATION IS COMPLETE AND ISSUED TO ALL RELEVANT PARTIES

TOPOGRAPHICAL SURVEY NOTE
FULL TOPOGRAPHICAL SURVEY RECOMMENDED TO ASCERTAIN ACCURATE LEVELS PRIOR TO COMMENCEMENT OF ANY WORKS. LEVELS SHOWN ARE APPROXIMATE ONLY AND SHOULD BE USED FOR FEASIBILITY / PLANNING PURPOSES ONLY

UNDERGROUND UTILITIES
NO UTILITY SERVICES TAKEN INTO ACCOUNT AT THIS STAGE - SUBJECT TO FULL SURVEY

DRAWING TO BE USED FOR PLANNING PURPOSES ONLY NOT FOR CONSTRUCTION

B 14.10.23 PSI off-street parking spaces added as requested by planning and highways
A 18.08.23 PSI fence removed on highway facing elevation and replaced with evergreen bushes

No.	Date	Dr	Description	scale	drawn	check	copy
As indicated			PSI				VM
date	JUNE 2023		G:\Architectural\Jobs\2270 - Mrcab, Moldgreen\Arch\Proposed\2270 - proposed\PLANNING\Gw@nl				
status			PLANNING				
job no	2270	dwg no	A(10)-01	rev			B

Cadvis3d
...making dreams happen
ARCHITECTURAL DESIGN SERVICES

Head Office:
The Towers, 237 Wakefield Rd, Lepton, Huddersfield, West Yorkshire, HD8 0DH
Tel: 01484 937123 / 07955 898269
Email: info@cadvis3d.co.uk
www.cadvis3d.co.uk

project
Residential Dwelling,
On land located at 60 Lister Street,
Moldgreen, Huddersfield HD5 8BB
client
Mr & Mrs McNab
title
Plans & Elevations - As Proposed