



WEST ELEVATION
1:100




SOUTH ELEVATION
1:100




EAST ELEVATION
1:100



NORTH ELEVATION
1:100

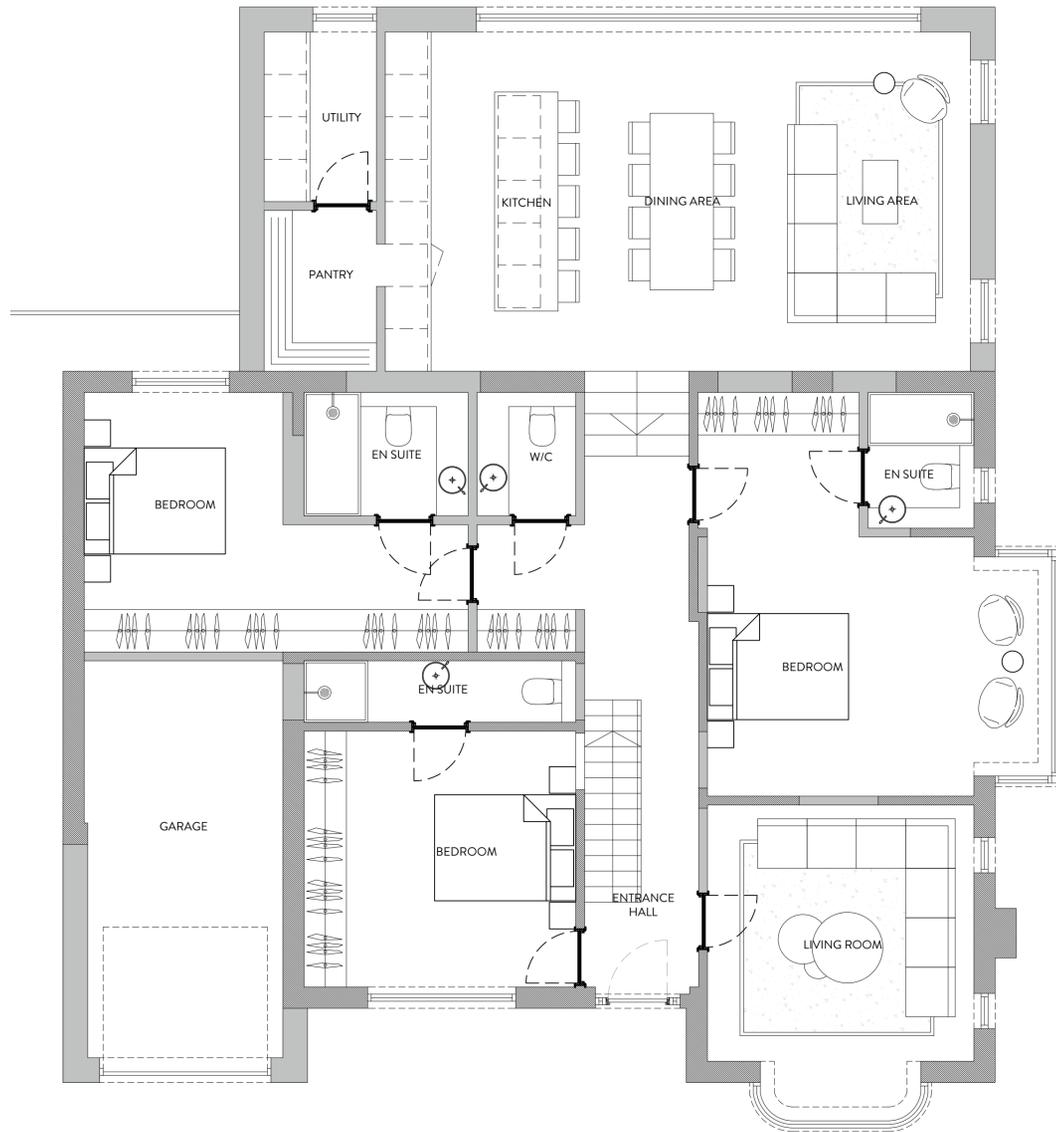

GROUND FLOOR PLAN
1:50

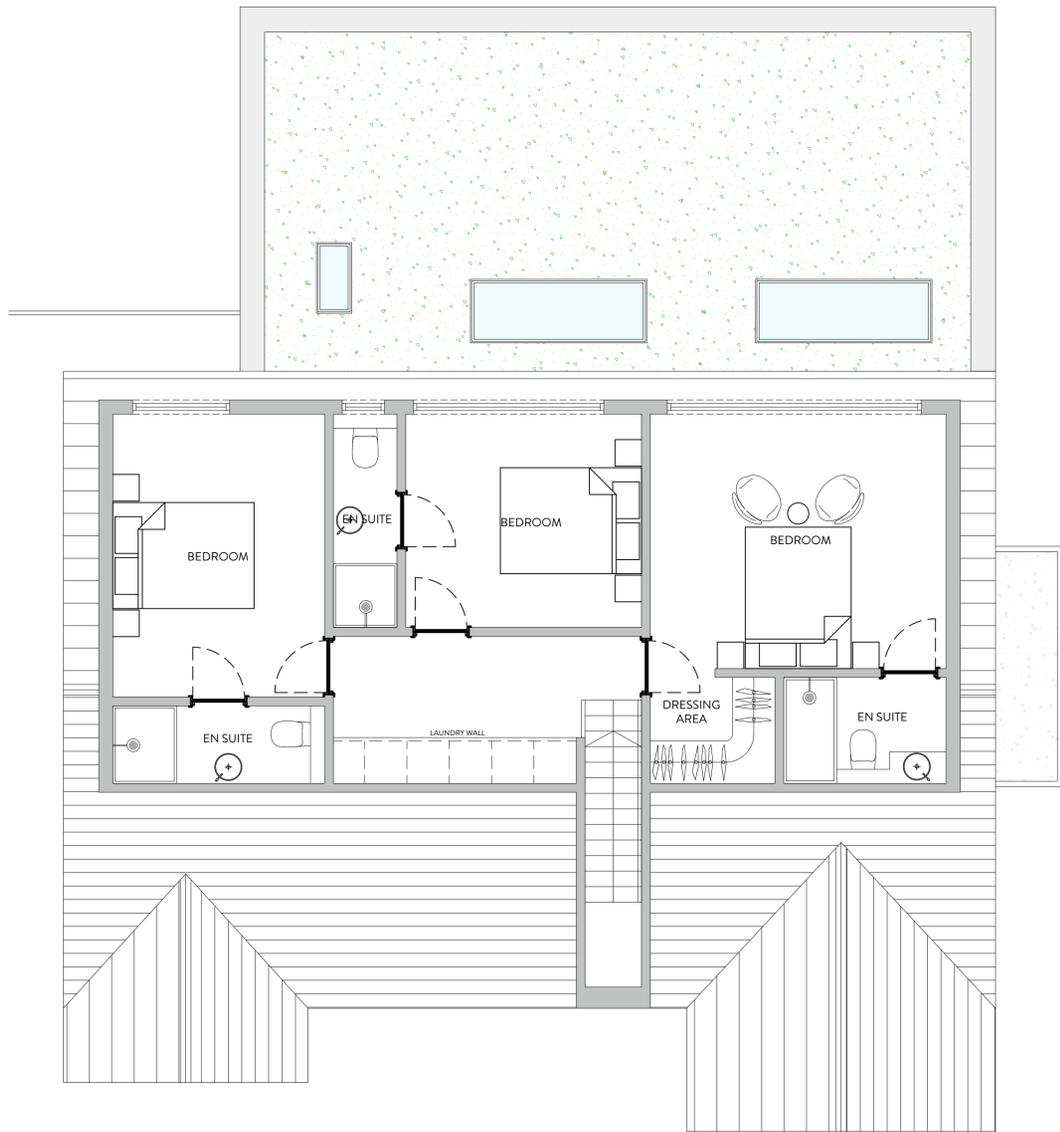

FIRST FLOOR PLAN
1:50



REVISION	DESCRIPTION	DATE	NOTES
A	ALTERATIONS TO PLANNERS COMMENTS	11/08/23	

PLANNING DRAWING ORANGE DESIGN STUDIO. ARCHITECTURAL PRACTICE hello@orangedesignstudio.co.uk 59A, Huddersfield Road, Mirfield, WF14 8AA 01924 650930 <small>COPYRIGHT © ORANGE DESIGN STUDIO LIMITED</small>		PROJECT TITLE LATHAM LANE DRAWING TITLE PROPOSED GA SCALE 1:100 DRAWN EG CHECKED JH DATE 14/11/22 REVISION A PROJECT REFERENCE ODS 22/618 CLIENT MR J RAWLINS
--	--	---