



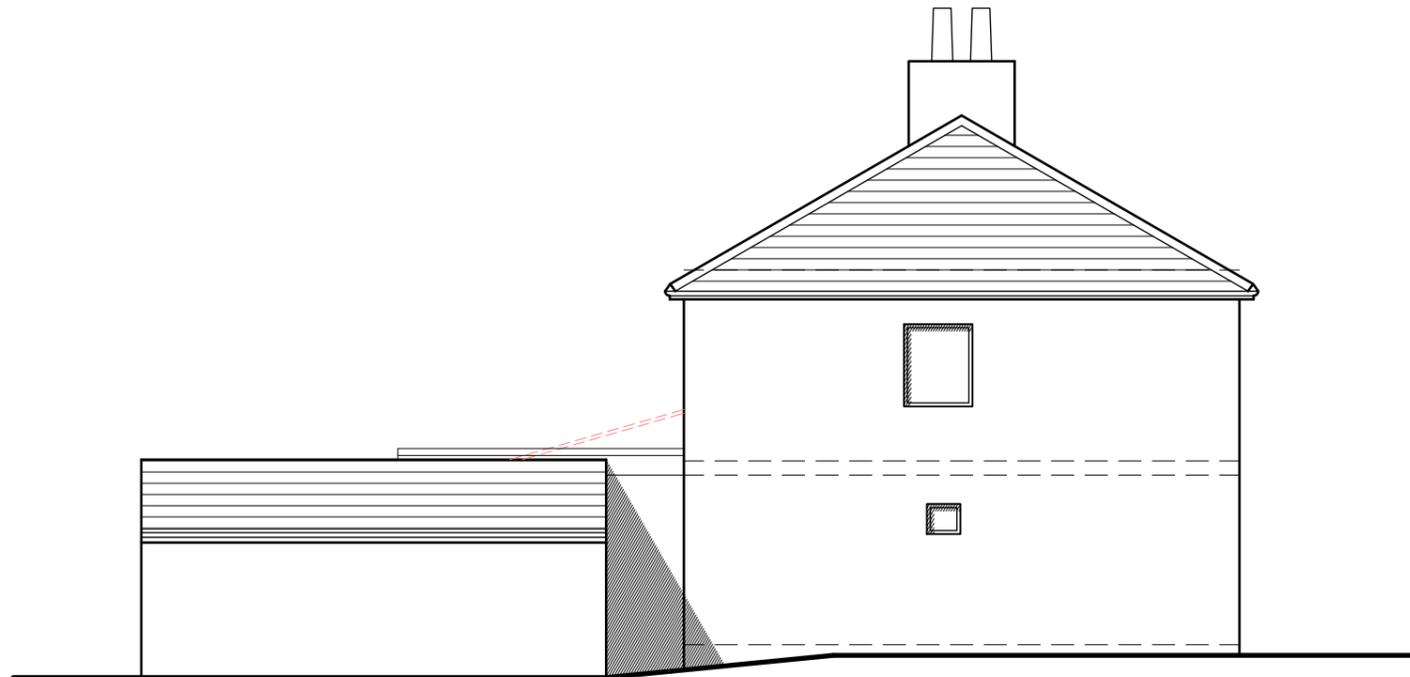


North West Elevation



North East Elevation

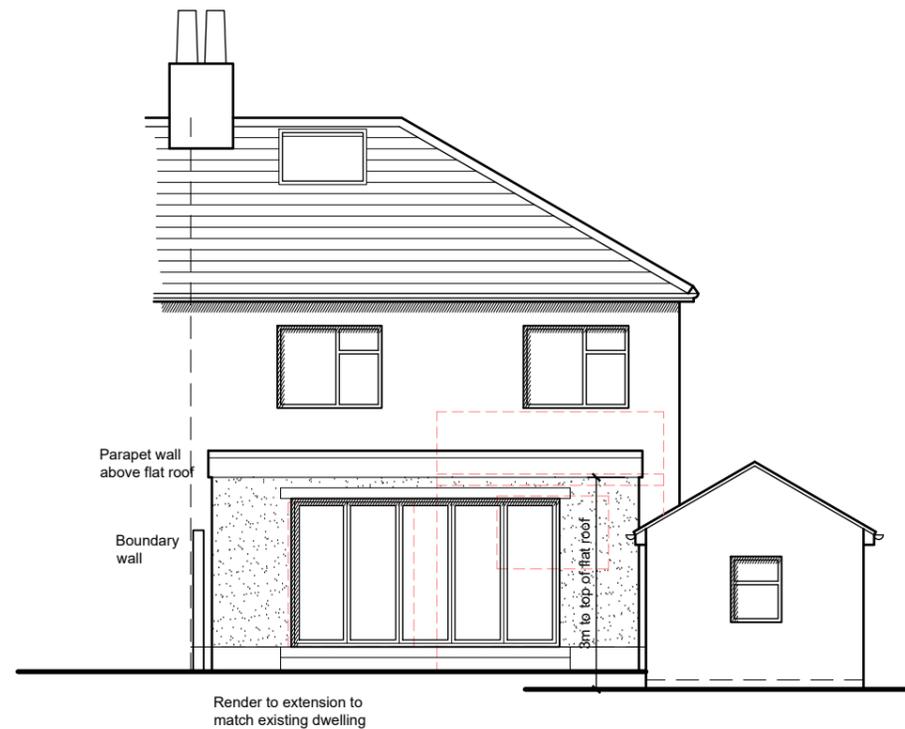

South East Elevation

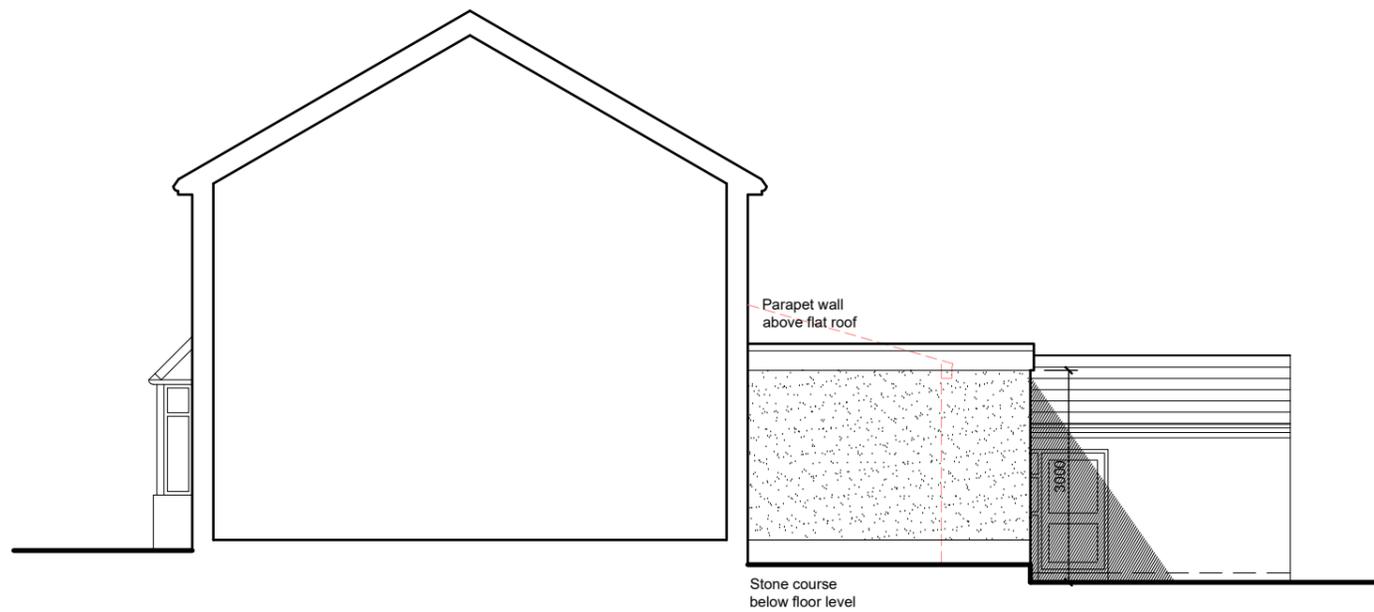

South West Elevation

NOTES

This drawing has been prepared specifically for the purpose of obtaining Planning and or Building Regulations Approval. Its suitability for other purposes without additional supplementary details and specifications cannot be guaranteed.

All dimensions are to be checked on site, any discrepancies are to be reported to the designer before work commences. Use only figured dimensions.

All structural components shown are indicative only. Details / calculations of structural members are to be provided by the Structural Engineer.

This drawing is not to be copied or divulged to a third party without written permission.



Revisions	
P01 Preliminary Issue	09.06.23

Project:
 Single Storey Rear Extension
 at 50 Station Road
 Honley
 Holmfirth
 for Mr & Mrs. Taylor
 Proposed Elevations
 Permitted Development

Purpose of issue: PLANNING

Drawn	DRH
Date	June 2023
Scales	1:100 @ A3
Drawing No.	2309 - 0402 - P01

Scale 1:100

