



RAFTERS: 175x50mm

RIDGE: 203x133x30UB  
100x50mm TIMBER BOLTED TO UB  
RAFTERS SPIKE TO TIMBER


4No. 780x1400mm ROOF WINDOWS  
RAFTERS TO TRIM OUT/DOUBLE UP

100mm KINGSPAN B/W RAFTERS,  
50mm KINGSPAN BELOW RAFTERS  
WITH CROSS BATTENS

CONCRETE TILES TO ROOF

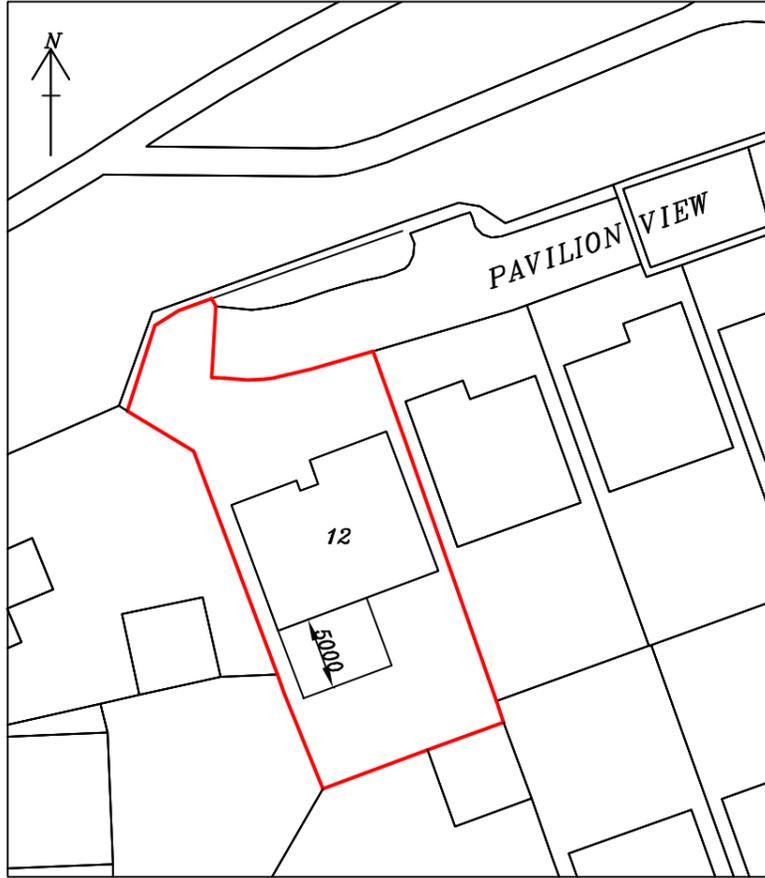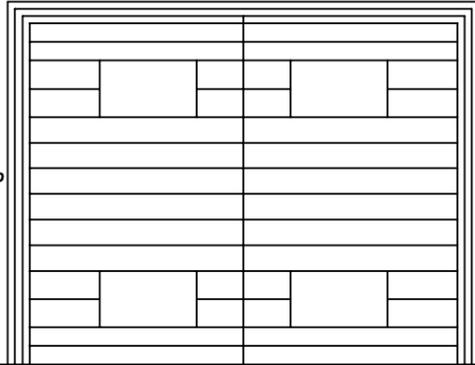

SITE PLAN  
SCALE: 1:500

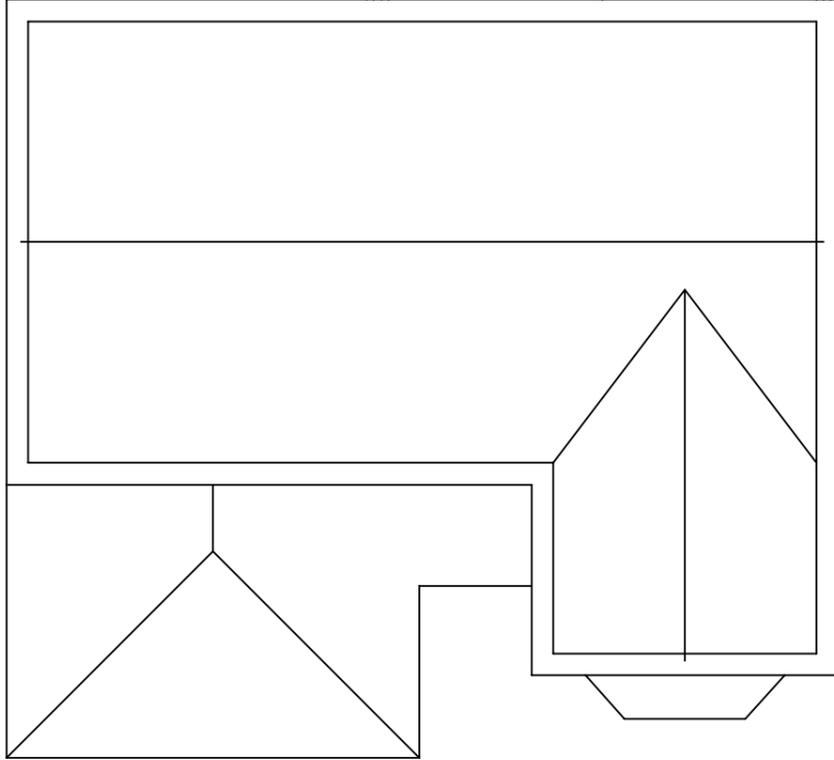

PROPOSED ROOF PLAN

PROPOSED 1-STOREY REAR  
EXTENSION AT 12  
PAVILION VIEW, LINDLEY,  
HUDDERSFIELD, HD3 3WU,  
FOR DR SALMAN CHEEMA

SCALE: 1:100(A3)	DATE: OCT 2022	DRAWN BY: ZESHAN KHAWAJA
PLANNING/BUILD REGS		DRAWING NUMBER: 22/2846/SC4

**Khawaja**  
PLANNING SERVICES

TEL: 01274 618780 MOB: 07956 184960