


EXISTING OVERALL SITE PLAN
Scale 1:500@A1

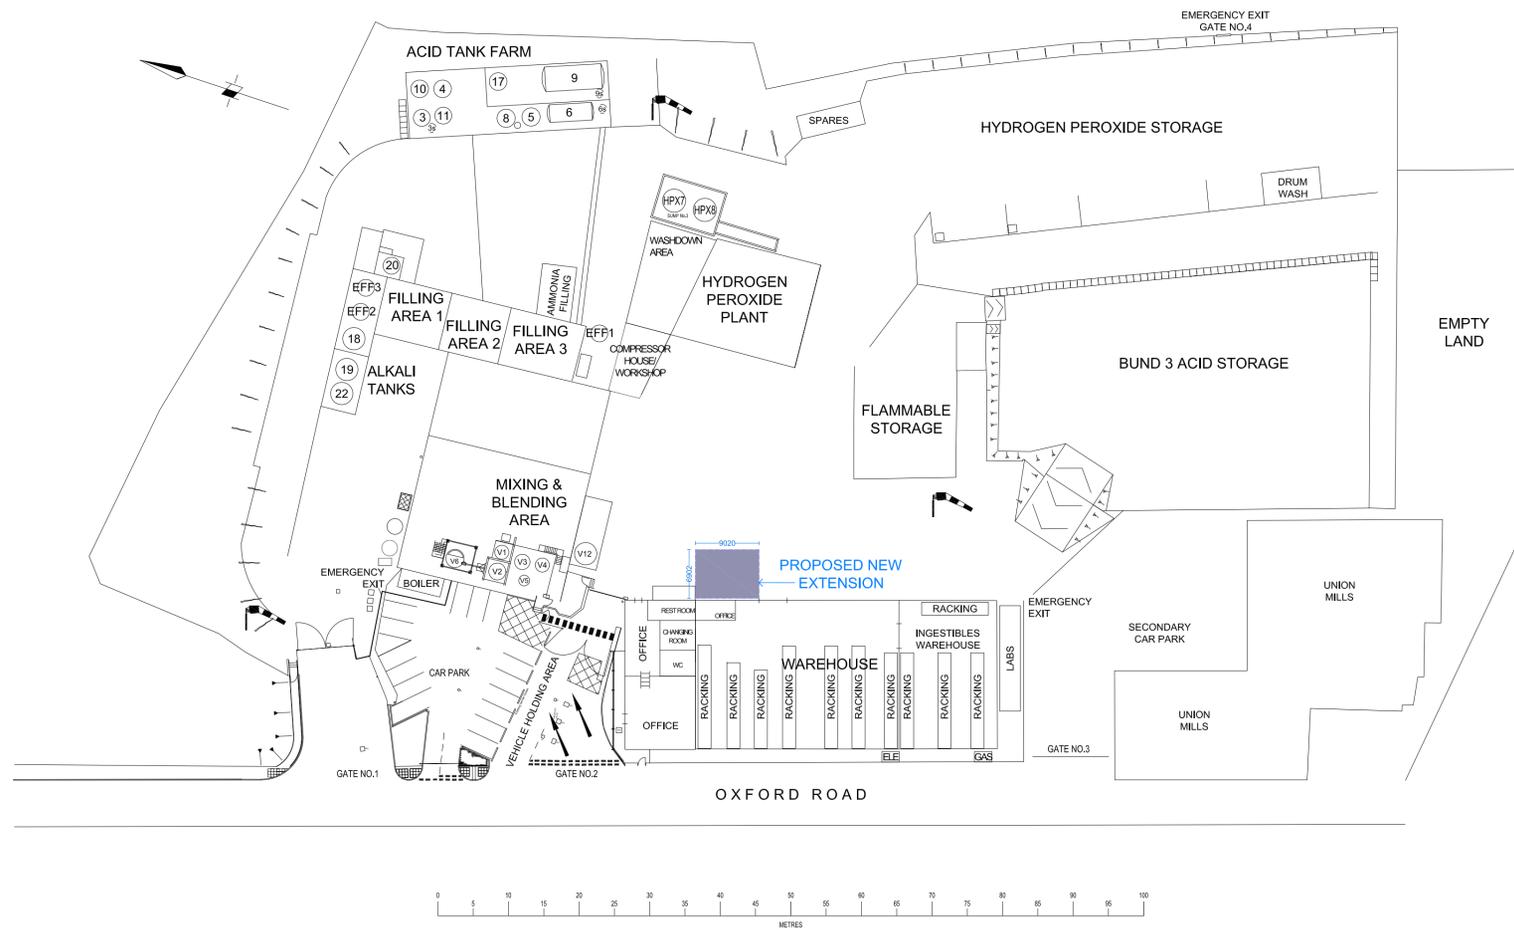

PROPOSED OVERALL SITE PLAN
Scale 1:500@A1

Rev - : DD-MM-YYYY : Initial : Issue.

NOTE: Do not scale drawing. Work to figured dimensions. This drawing has been prepared for planning purposes only and is to be read in conjunction with all other relevant specialist drawings, details and specifications. All works are to be carried out in accordance with the latest edition of the Building Regulations and any amendments, together with all relevant British Standards and codes of practice. All dimensions unless stated otherwise are in millimetres. All dimensions and levels are to be checked by the contractor on site prior to order, fabrication or commencement of work on site. Contractor to check and verify level of the positions of all existing statutory authorities' marks, services on and around site. All materials and proprietary items are to be fixed / installed / applied in strict accordance with the respective manufacturers recommendations. At all stages of work, the contractor will be responsible for and must ensure the overall stability of all buildings, structures and excavations etc. In addition, during the construction works all existing drainage is to be adequately protected and normal flows maintained.

Issue Purpose : Full Planning Application		
Client	Brenntag UK Ltd	Drawn SM
Project	Proposed double storey side extension	Date 05-05-2023
		Scale 1:500 @ A1
Address	Union Mills, Oxford Rd, Gomersal, Bradford, BD19 4JW	Stage Identification
		Design - D Sketch Scheme - SK
Title	Existing and Proposed Overall Site Plans	Planning - P Construction - C
Drawing Number	23-040 - P - 02	

Faum Architecture
Studio 2,
First Floor,
610 Leeds Road,
Bradford,
BD3 9TY
01274 928259
www.faumarchitecture.co.uk

