




PROPOSED FRONT ELEVATION
Scale 1:100@A1

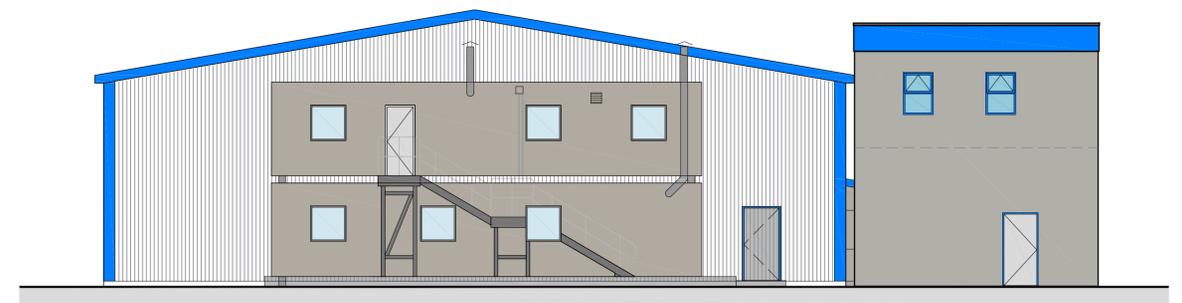

PROPOSED REAR ELEVATION
Scale 1:100@A1

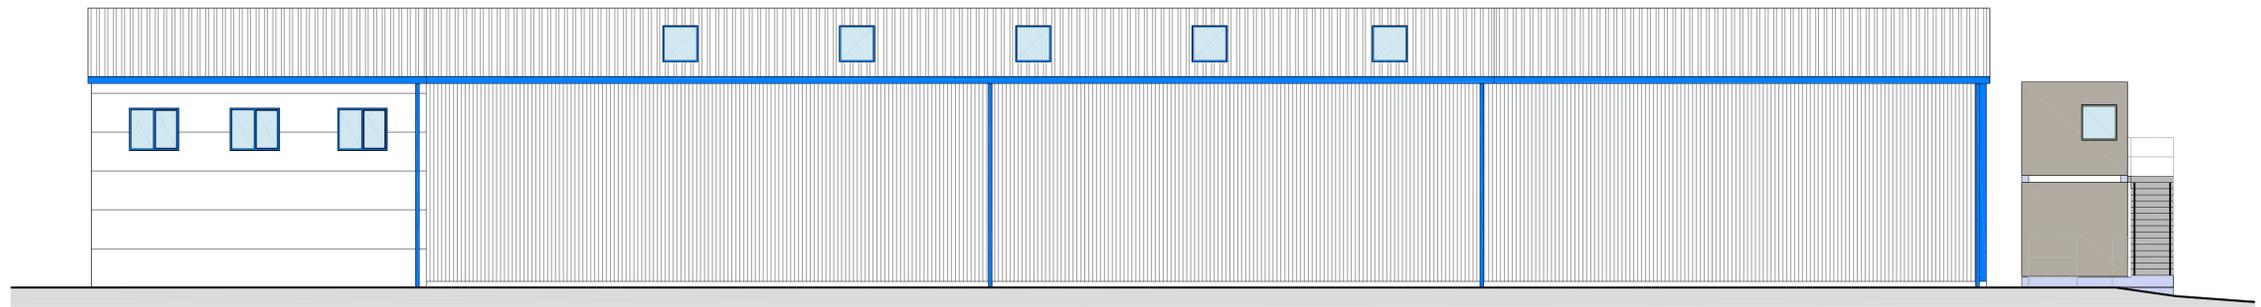

PROPOSED ROAD SIDE ELEVATION (OXFORD ROAD FACING)
Scale 1:100@A1

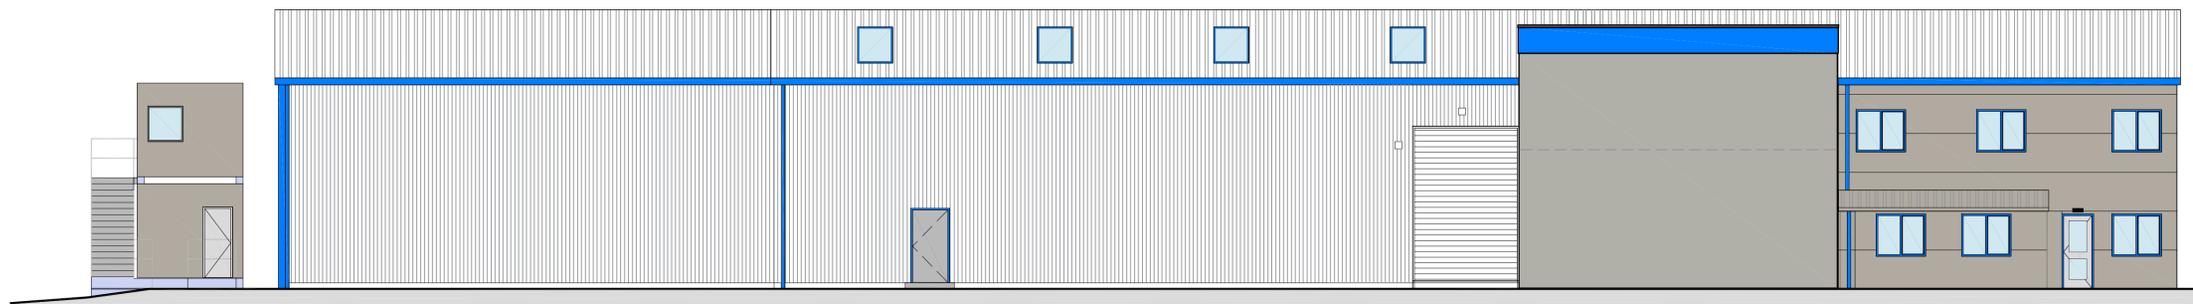

PROPOSED MAIN SIDE ELEVATION (INTERNAL YARD FACING)
Scale 1:100@A1

NOTE: Do not scale drawing. Work to figured dimensions. This drawing has been prepared for planning purposes only and is to be read in conjunction with all other relevant specialist drawings, details and specifications. All works are to be carried out in accordance with the latest edition of the Building Regulations and any amendments, together with all relevant British Standards and codes of practice. All dimensions unless stated otherwise are in metres. All dimensions and levels are to be checked by the contractor on the job in order. Identification of commencement of work on site. Contractor to check and satisfy himself of the positions of all existing statutory authorities marks services on and around site. All materials and proprietary items are to be fixed/installed/applied in strict accordance with the respective manufacturers recommendations. At all stages of work, the contractor shall be responsible for and must ensure the overall stability of all buildings, structures and excavations etc. is maintained. During the construction works all existing fire drainage is to be adequately protected and normal flows maintained.

Rev - : DD-MM-YYYY : Initial : Issue.
Drawing Number 23-040 - P - 06

Issue Purpose : Full Planning Application

Client	Brenntag UK Ltd	Drawn	SM
Project	Proposed double storey side extension	Date	05-05-2023
		Scale	1:50 @ A1
Address	Union Mills, Oxford Rd, Gomersal, Bradford, BD19 4JW	Stage Identification	
		Design - D	Sketch Scheme - SK
Title	Proposed Main Site Elevations	Planning - P	Construction - C

Faum Architecture
Studio 2,
First Floor,
610 Leeds Road,
Bradford,
BD3 9TY
01274 928259
www.faumarchitecture.co.uk

