

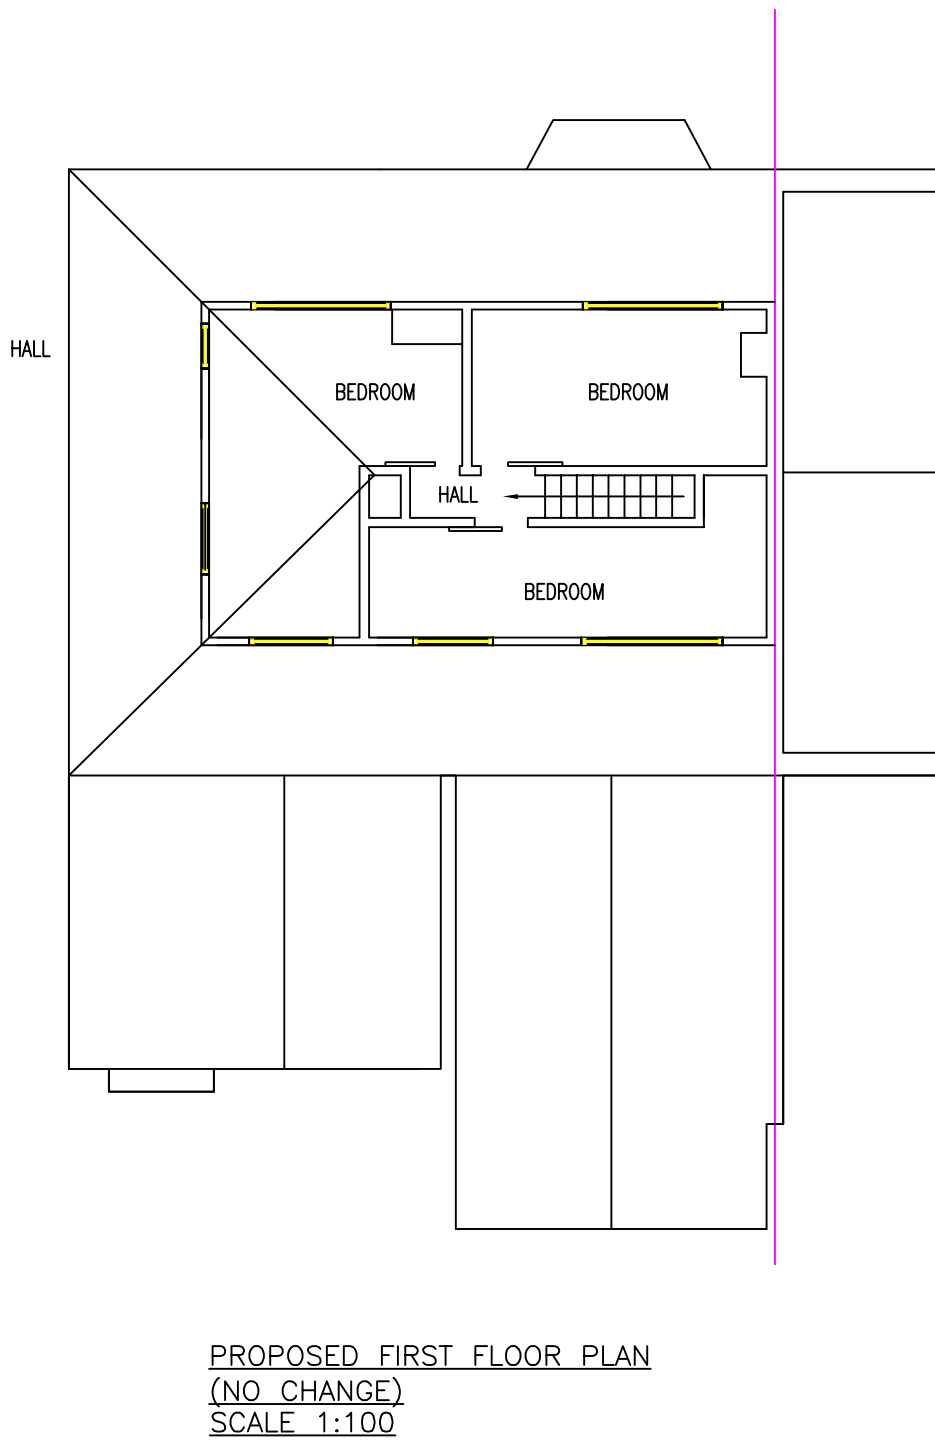


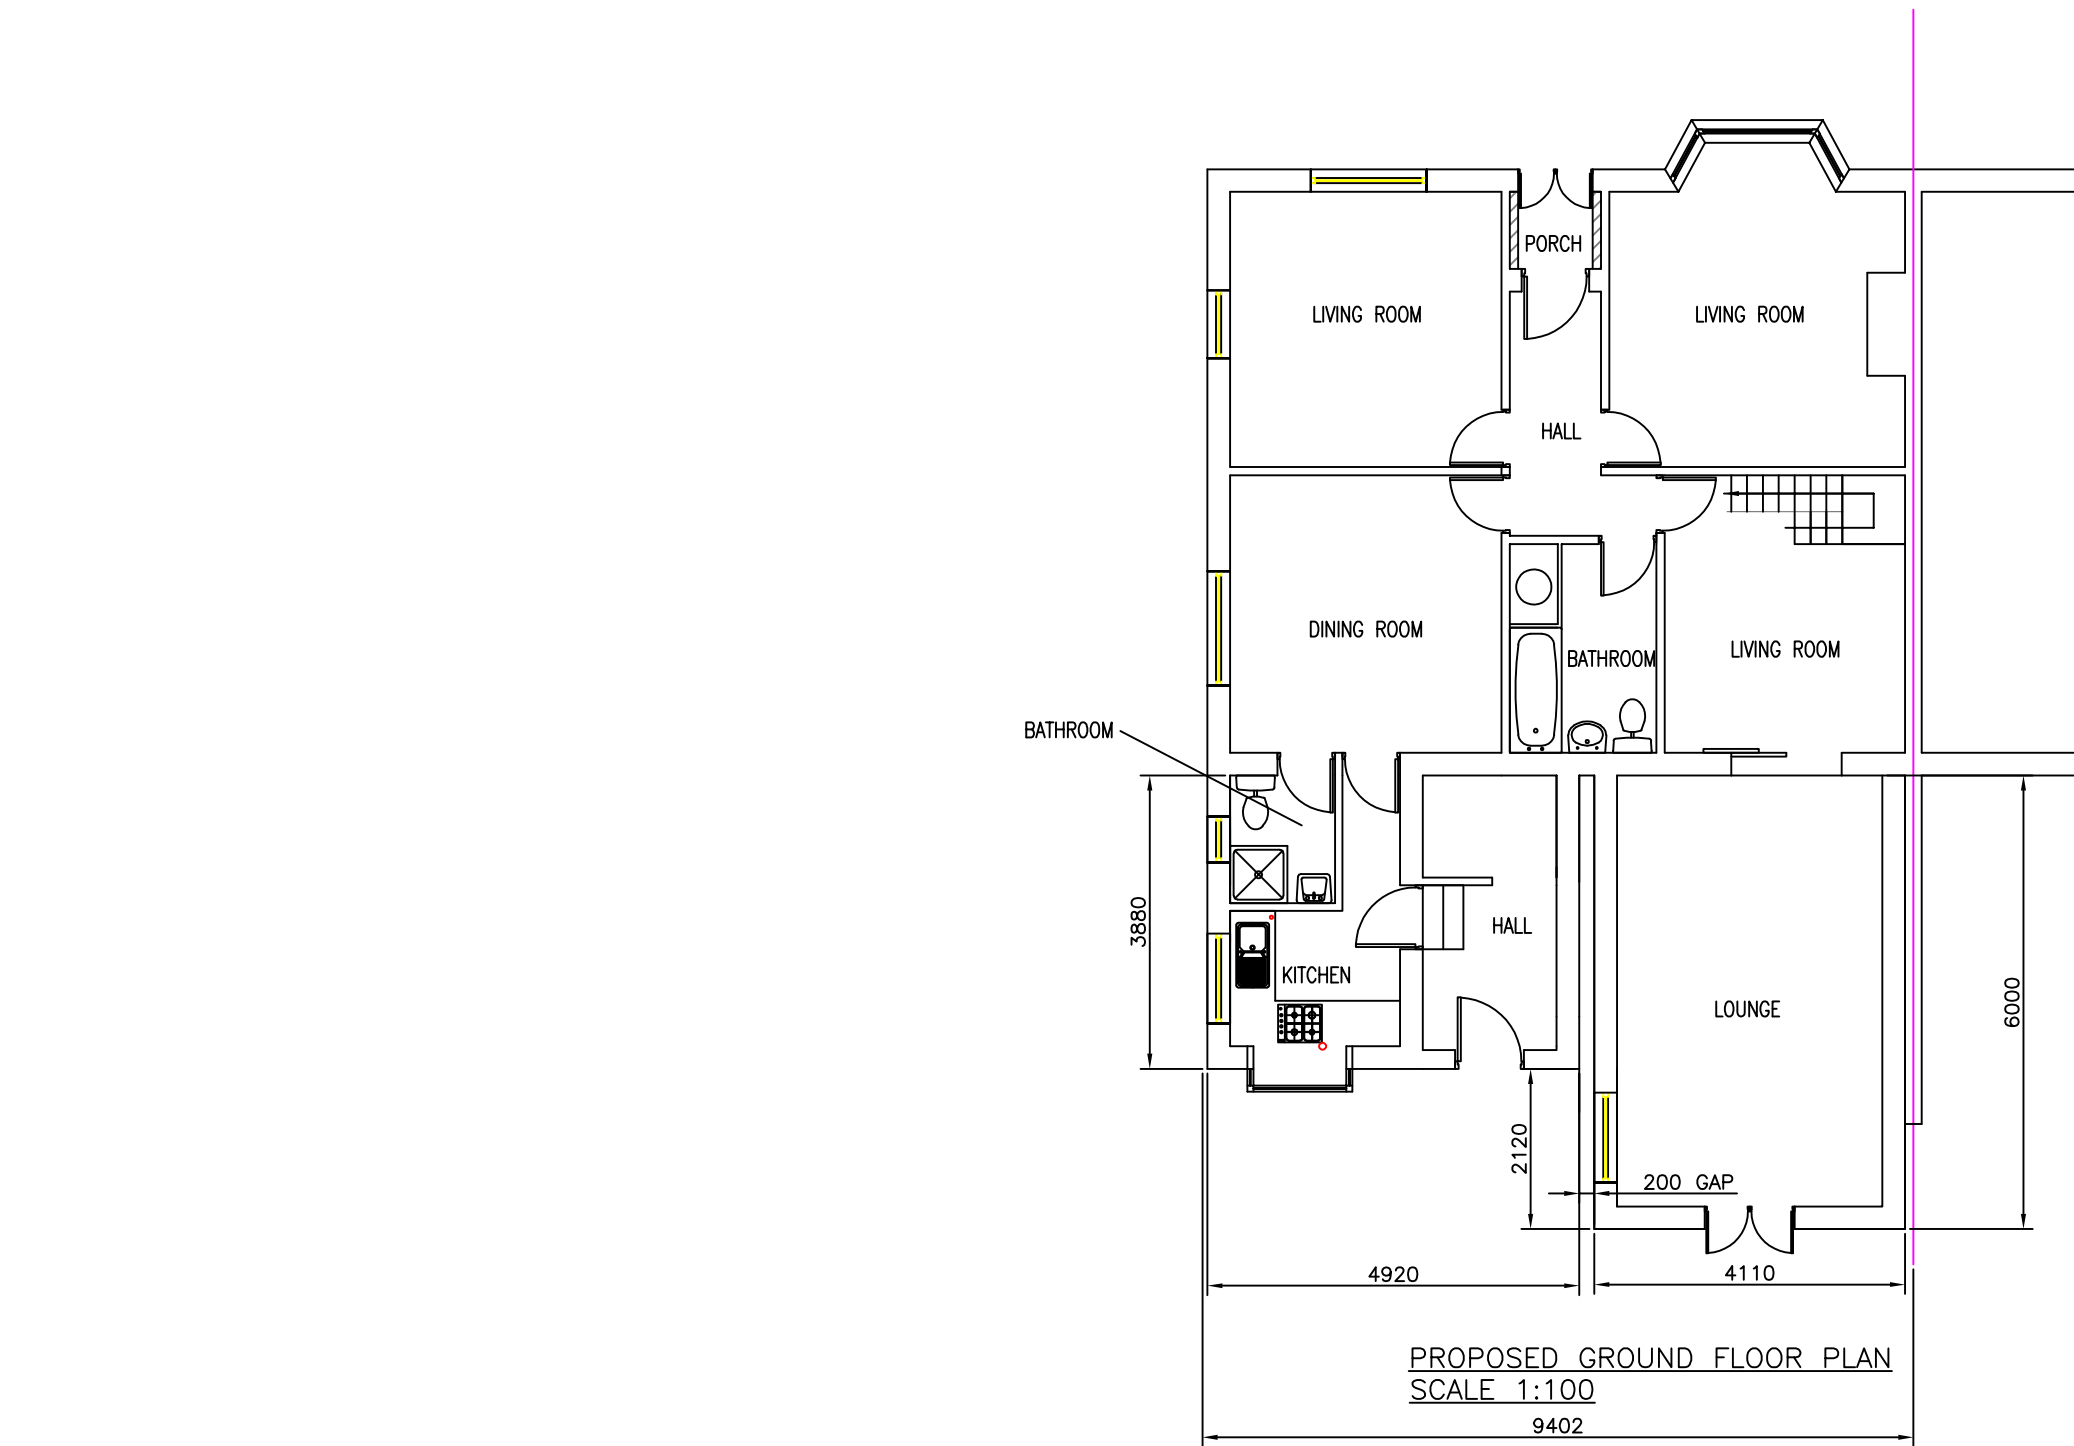

- ELECTRICITY FEED TO PROPERTY
- POSSIBLE ROUTE OF GAS MAIN
- EXISTING YORKSHIRE WATER SEWERS
- GULLEYS
- INDICATES BUILDINGS TO BE DEMOLISHED/ FENCING/DRAINAGE TO BE REMOVED AND GROUND MADE GOOD
- NEW 100mm DIA. @ 1:40 GRADIENT FOUL AND SURFACE WATER DRAINS AND 450mm DIA. WAVEIN MANHOLES DISCHARGING INTO EXISTING SEWER RUN TO SIDE OF HOUSE


PROPOSED SITE PLAN
SCALE 1:100

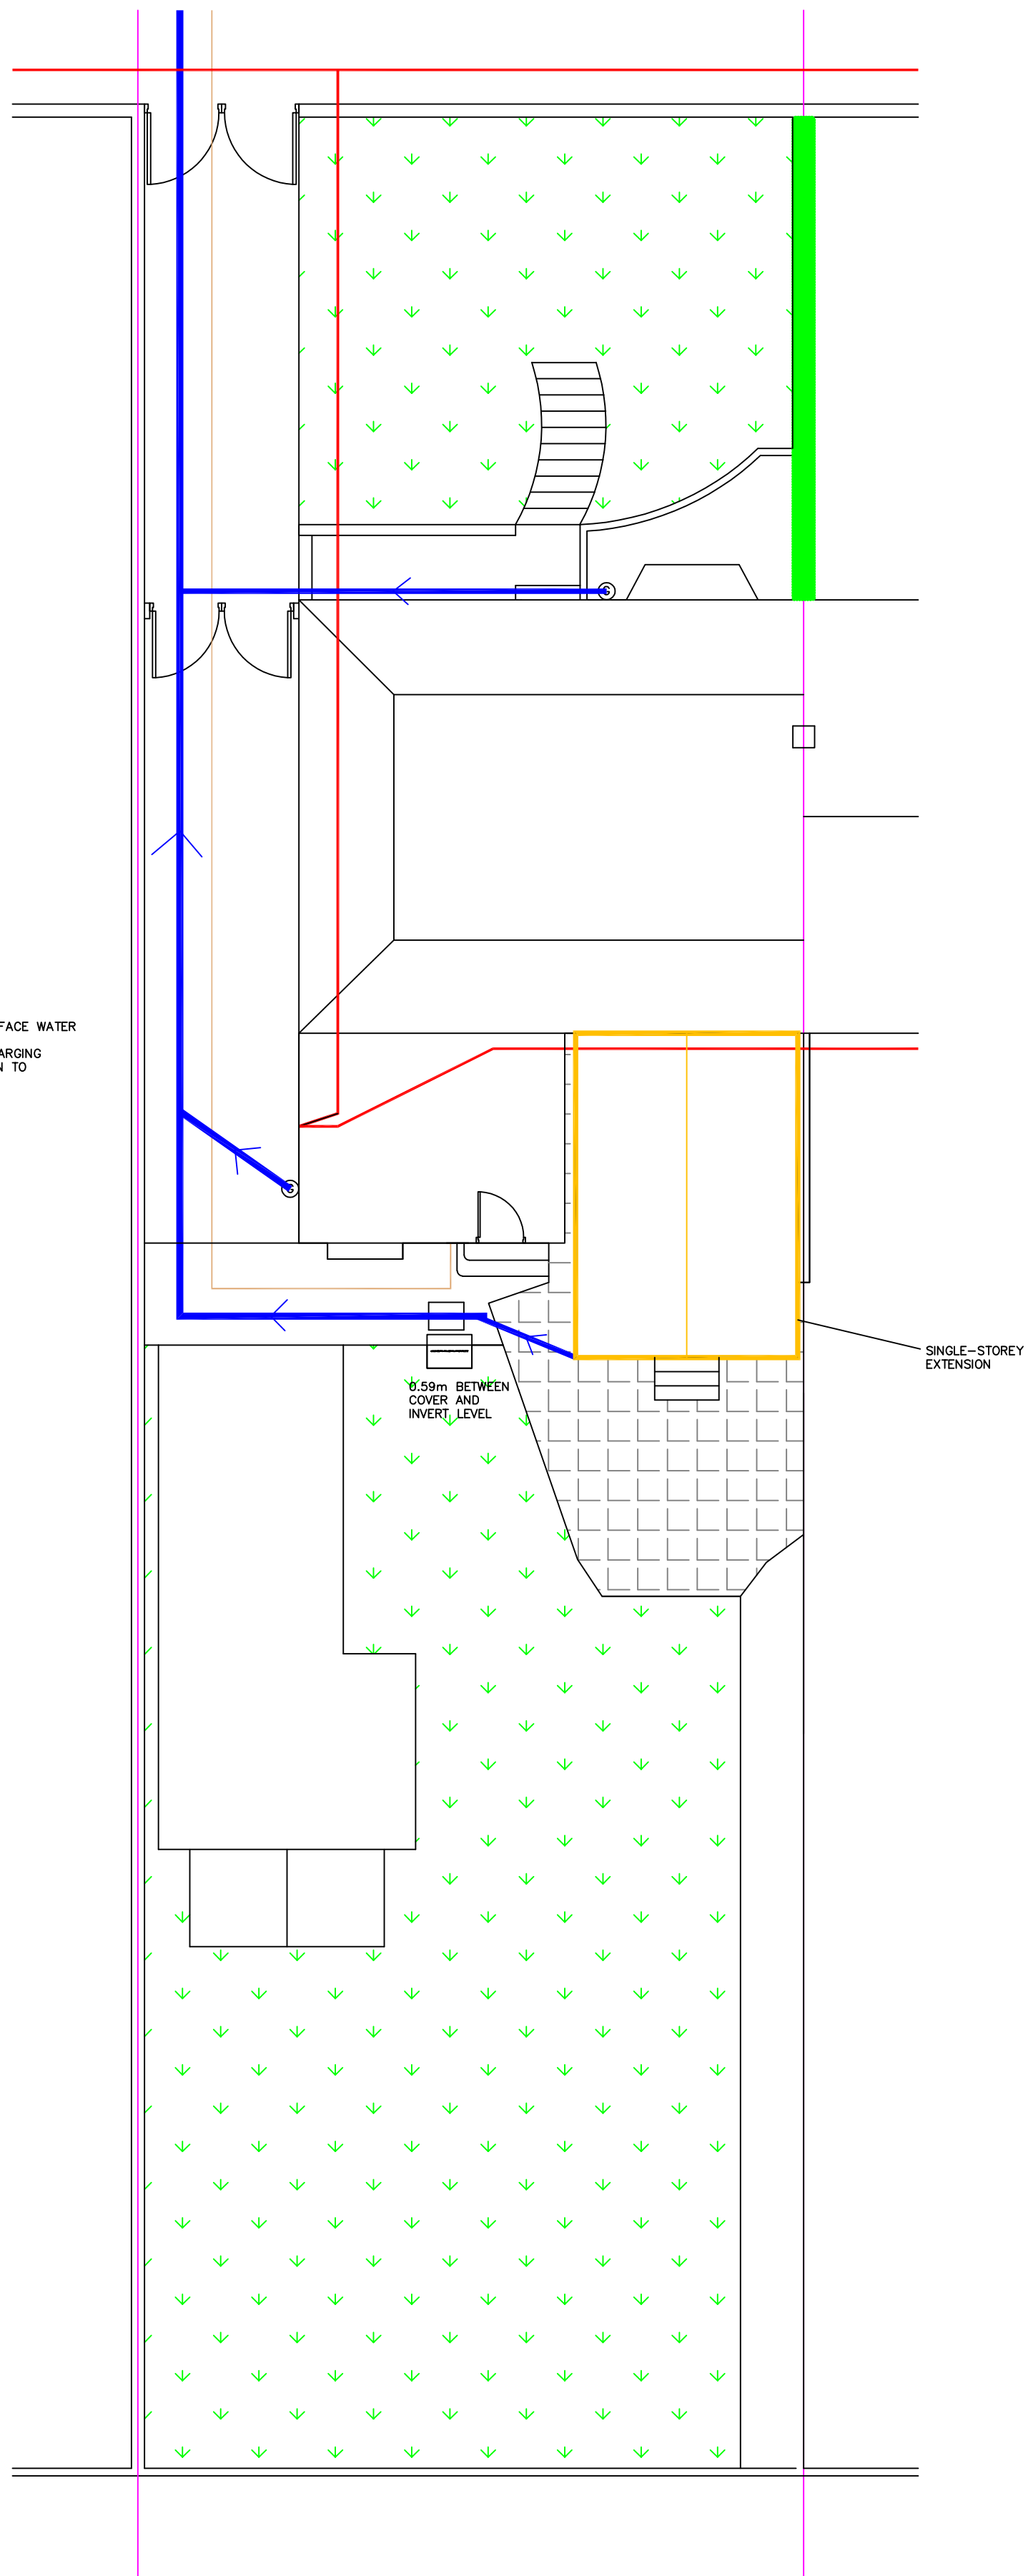

PROPOSED SIDE ELEVATION
SCALE 1:100



PROPOSED FRONT ELEVATION
(NO CHANGE)
SCALE 1:100

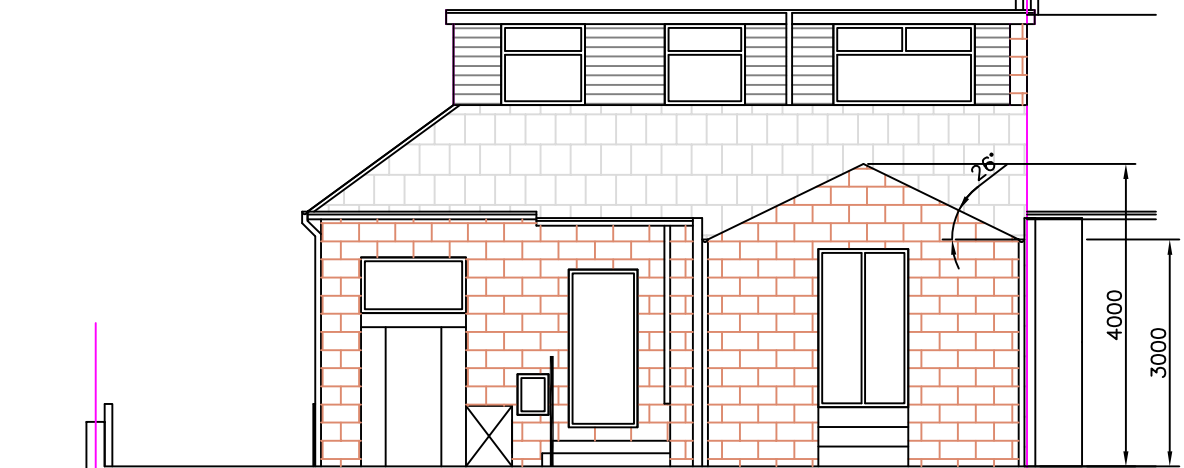

PROPOSED REAR ELEVATION
SCALE 1:100

NOTE – THIS DRAWING IS FOR PLANNING PURPOSES ONLY – FURTHER DETAILED DRAWINGS WILL BE REQUIRED AS PART OF A BUILDING REGULATIONS APPLICATION.

NOTE – DO NOT SCALE OFF DRAWING. DIMENSIONS TO BE CONFIRMED ON SITE
ALL DIMENSIONS IN MM

NOTE – THIS DRAWING IS TO BE READ IN CONJUNCTION WITH DRAWING NO. S03 – WORK SPECIFICATION

Revisions	Date	Apr 2022	Planning Application for:
			Rear Dormer and Extension
			34 Foster Avenue, Huddersfield
			Drawing Title:
			Proposed Plans and Elevations
			Drawing No:
			S02
			Rev
			F
			Scale: As shown
			Paper Size: A1