




IF IN ANY DOUBT PLEASE ASK THE ARCHITECT FOR CLARIFICATION.
 DO NOT SCALE FROM DRAWING. ALL DIMENSIONS TO BE CHECKED ON SITE.
 THE COPYRIGHT FOR THESE DRAWINGS REMAINS THE PROPERTY OF THE ARCHITECT. THEY MUST NOT BE REPRODUCED IN ANY WAY WITHOUT THE ARCHITECT'S PRIOR WRITTEN CONSENT.

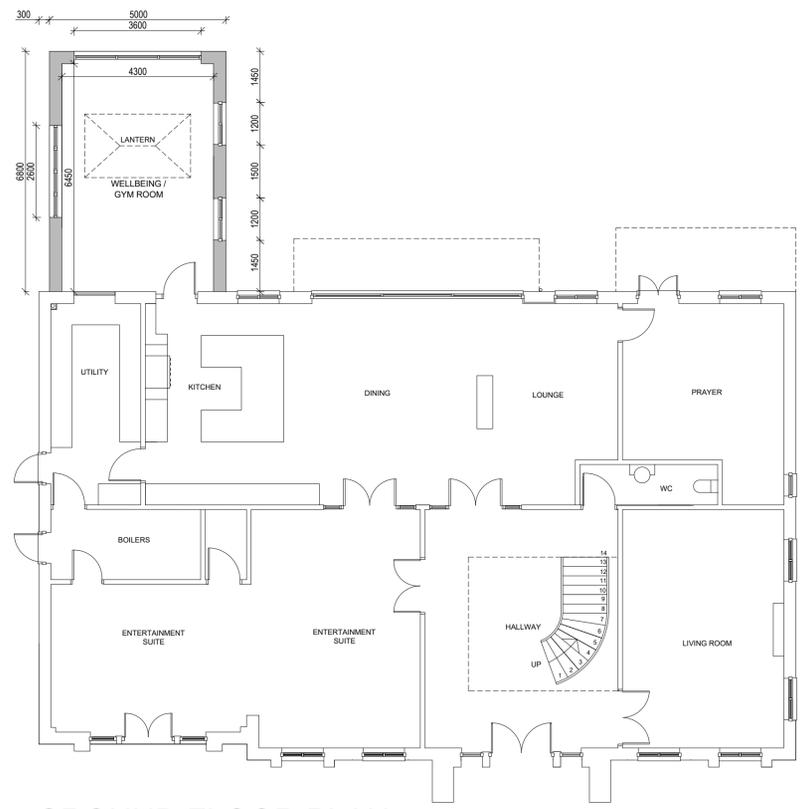

GROUND FLOOR PLAN

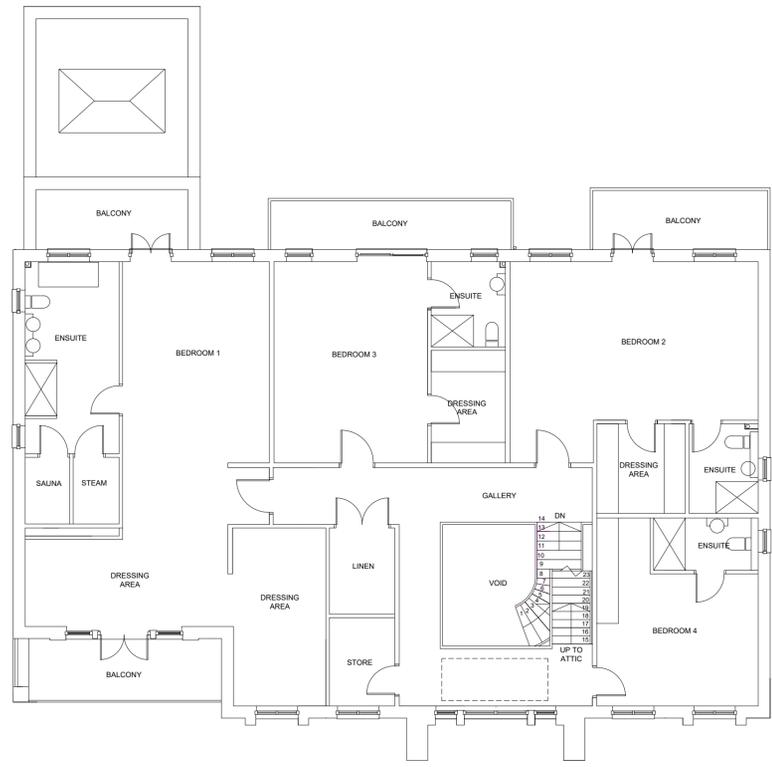

FIRST FLOOR PLAN

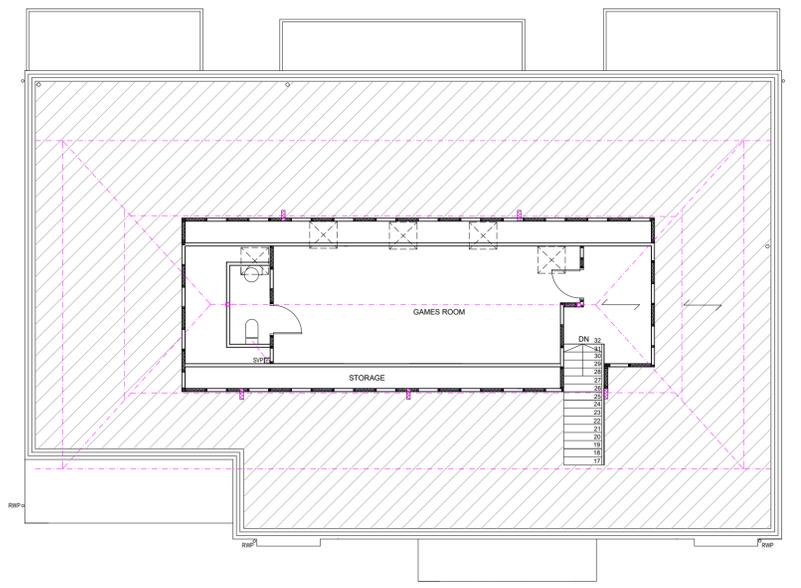

ATTIC FLOOR PLAN



NORTH ELEVATION



EAST ELEVATION



SOUTH ELEVATION



WEST ELEVATION



northern design partnership

Chartered Architects
 The Chapel, Millmoor Road,
 Meltham, Holmfirth, HD9 5JU

www.northerndesignpartnership.co.uk
 Instagram: @northerndesignp
 Telephone: (01484) 854848

client MR R.HANDA

project PROPOSED REAR EXTENSION
 410 BIRKBY ROAD
 HUDDERSFIELD
 HD2 2DN

drawing PROPOSED PLANS AND ELEVATIONS

revision	notes	date	drawn
A	FULL PLANS ADDED	08.23	MG

scale: 1:100 AT A1 02.23 MG

project no.	drawing no.	revision
2165	04	A