


IF IN ANY DOUBT PLEASE ASK THE ARCHITECT FOR CLARIFICATION.
 DO NOT SCALE FROM DRAWING. ALL DIMENSIONS TO BE CHECKED ON SITE.
 THE COPYRIGHT FOR THESE DRAWINGS REMAINS THE PROPERTY OF THE ARCHITECT. THEY MUST NOT BE REPRODUCED IN ANY WAY WITHOUT THE ARCHITECT'S PRIOR WRITTEN CONSENT.

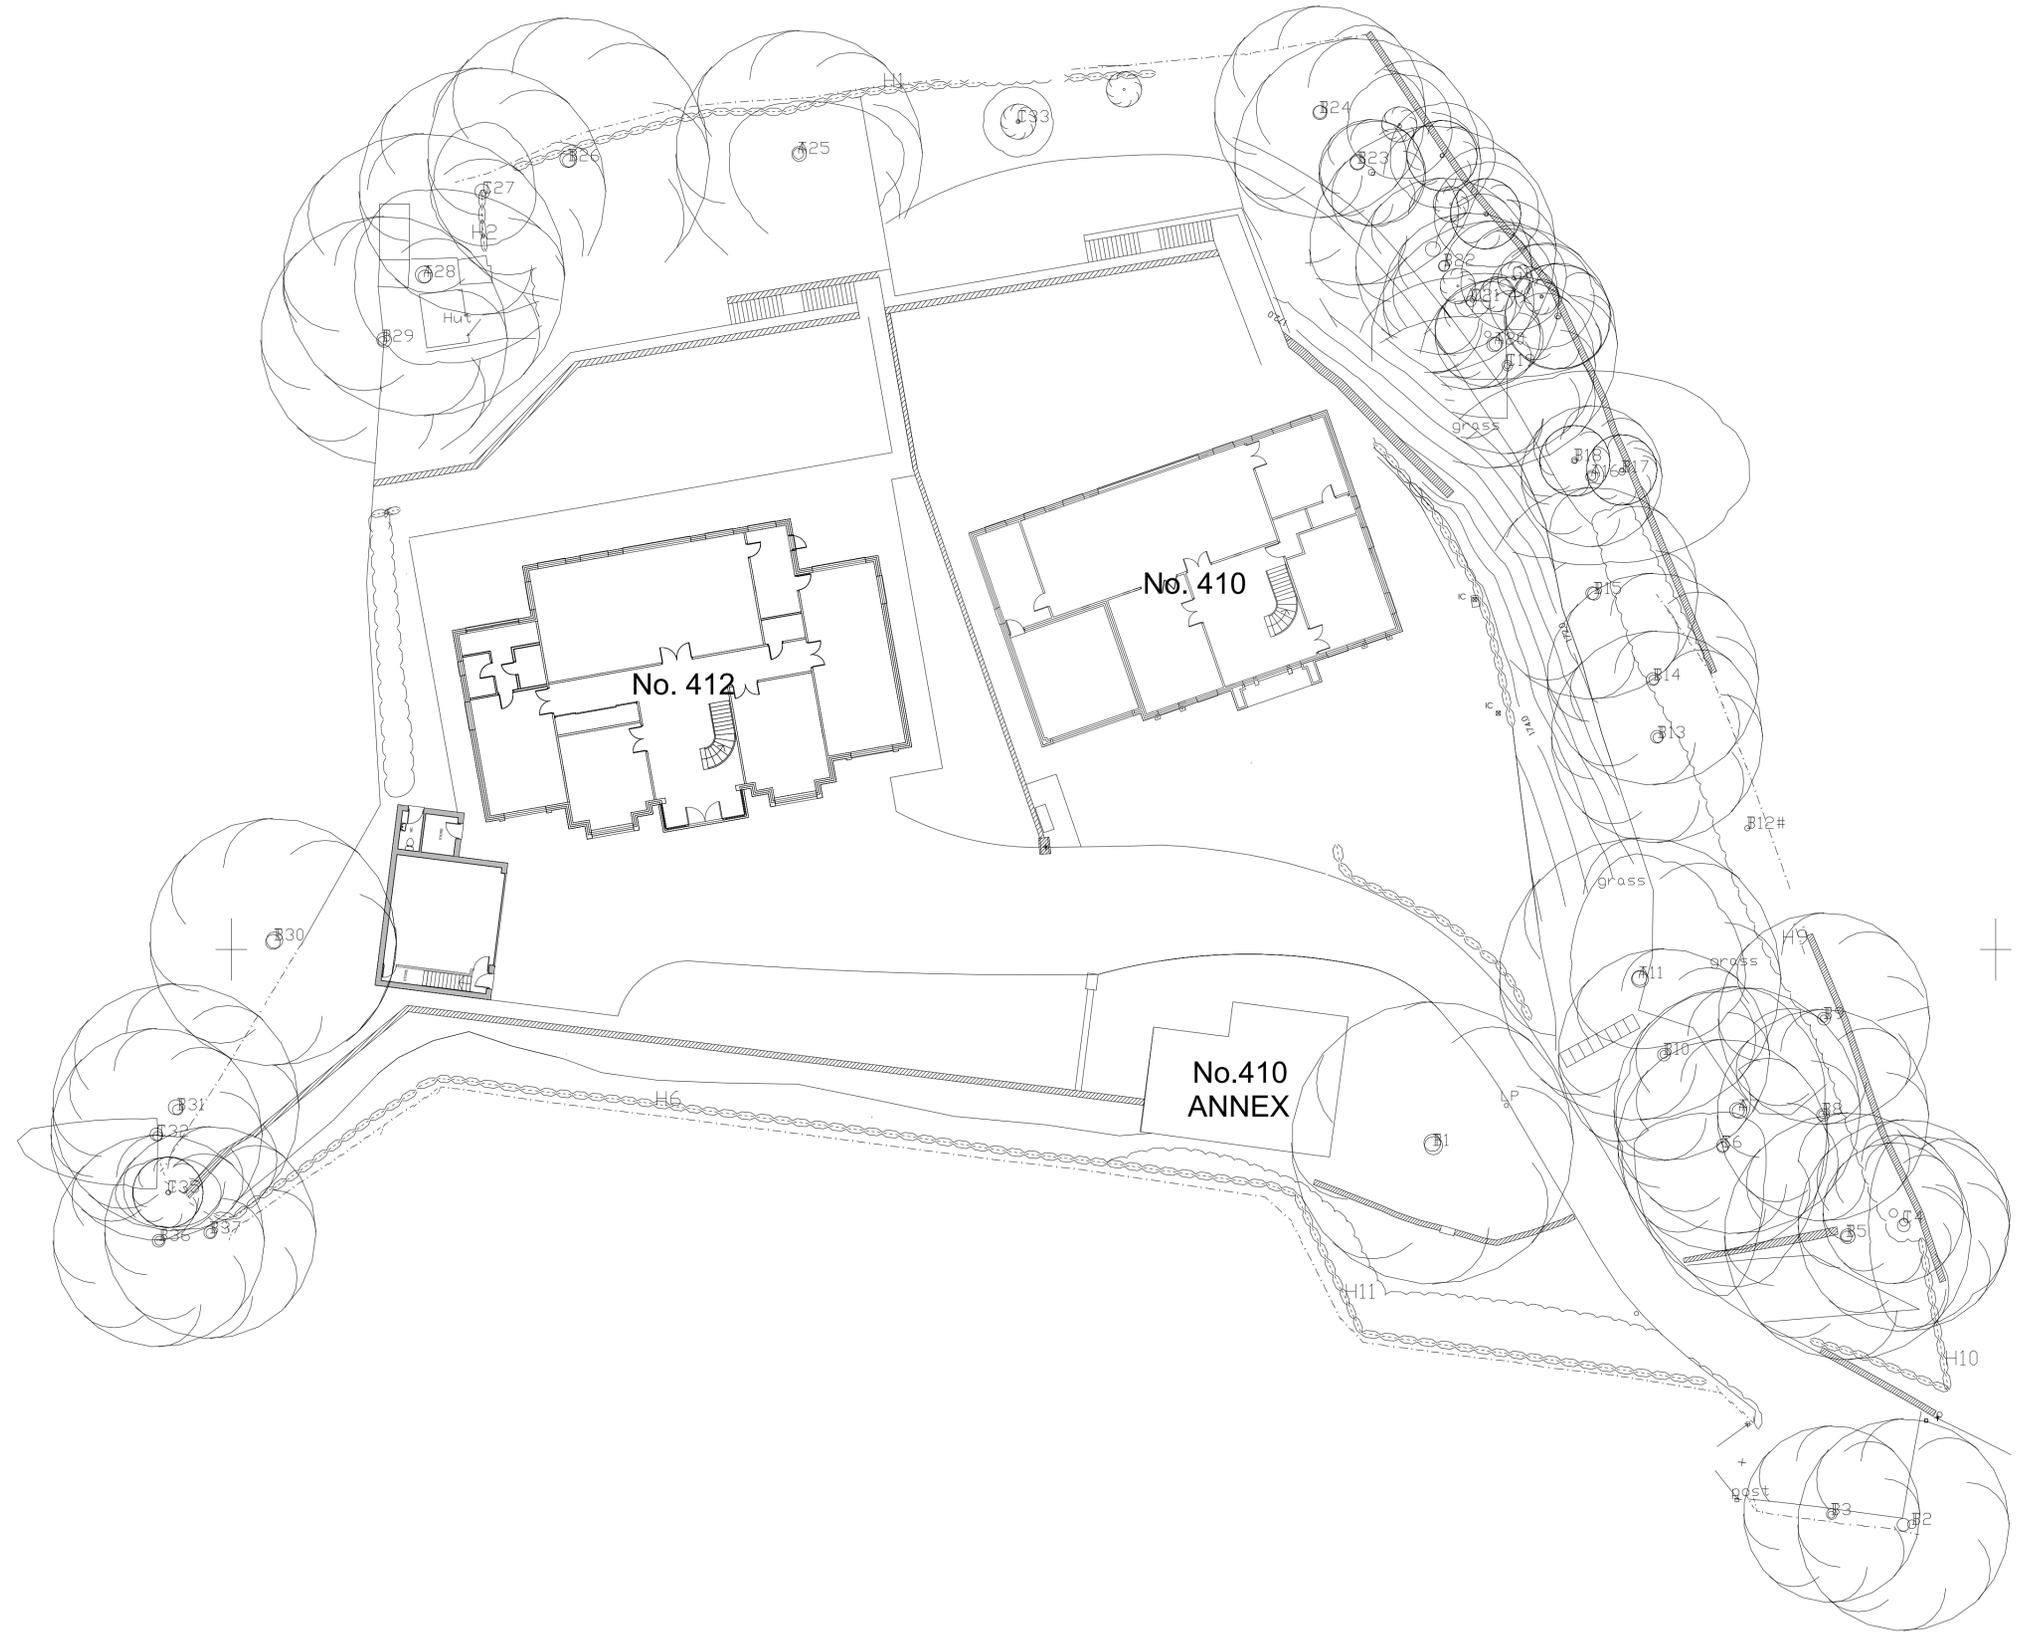

northern design
partnership

Chartered Architects
The Chapel, Millmoor Road,
Meltham, Holmfirth, HD9 5JU

www.northerdesignpartnership.co.uk
instagram: @northerdesignp
Telephone: (01484) 854848

client	MR R.HANDA		
project	PROPOSED REAR EXTENSION 410 BIRKBY ROAD HUDDERSFIELD HD2 2DN		
drawing	EXISTING SITE PLAN		
revision	notes	date	drawn
scale :	1:200 AT A1	02.23	MG
project no.	drawing no.	revision	
2165	01		