


ADJACENT PROPERTY

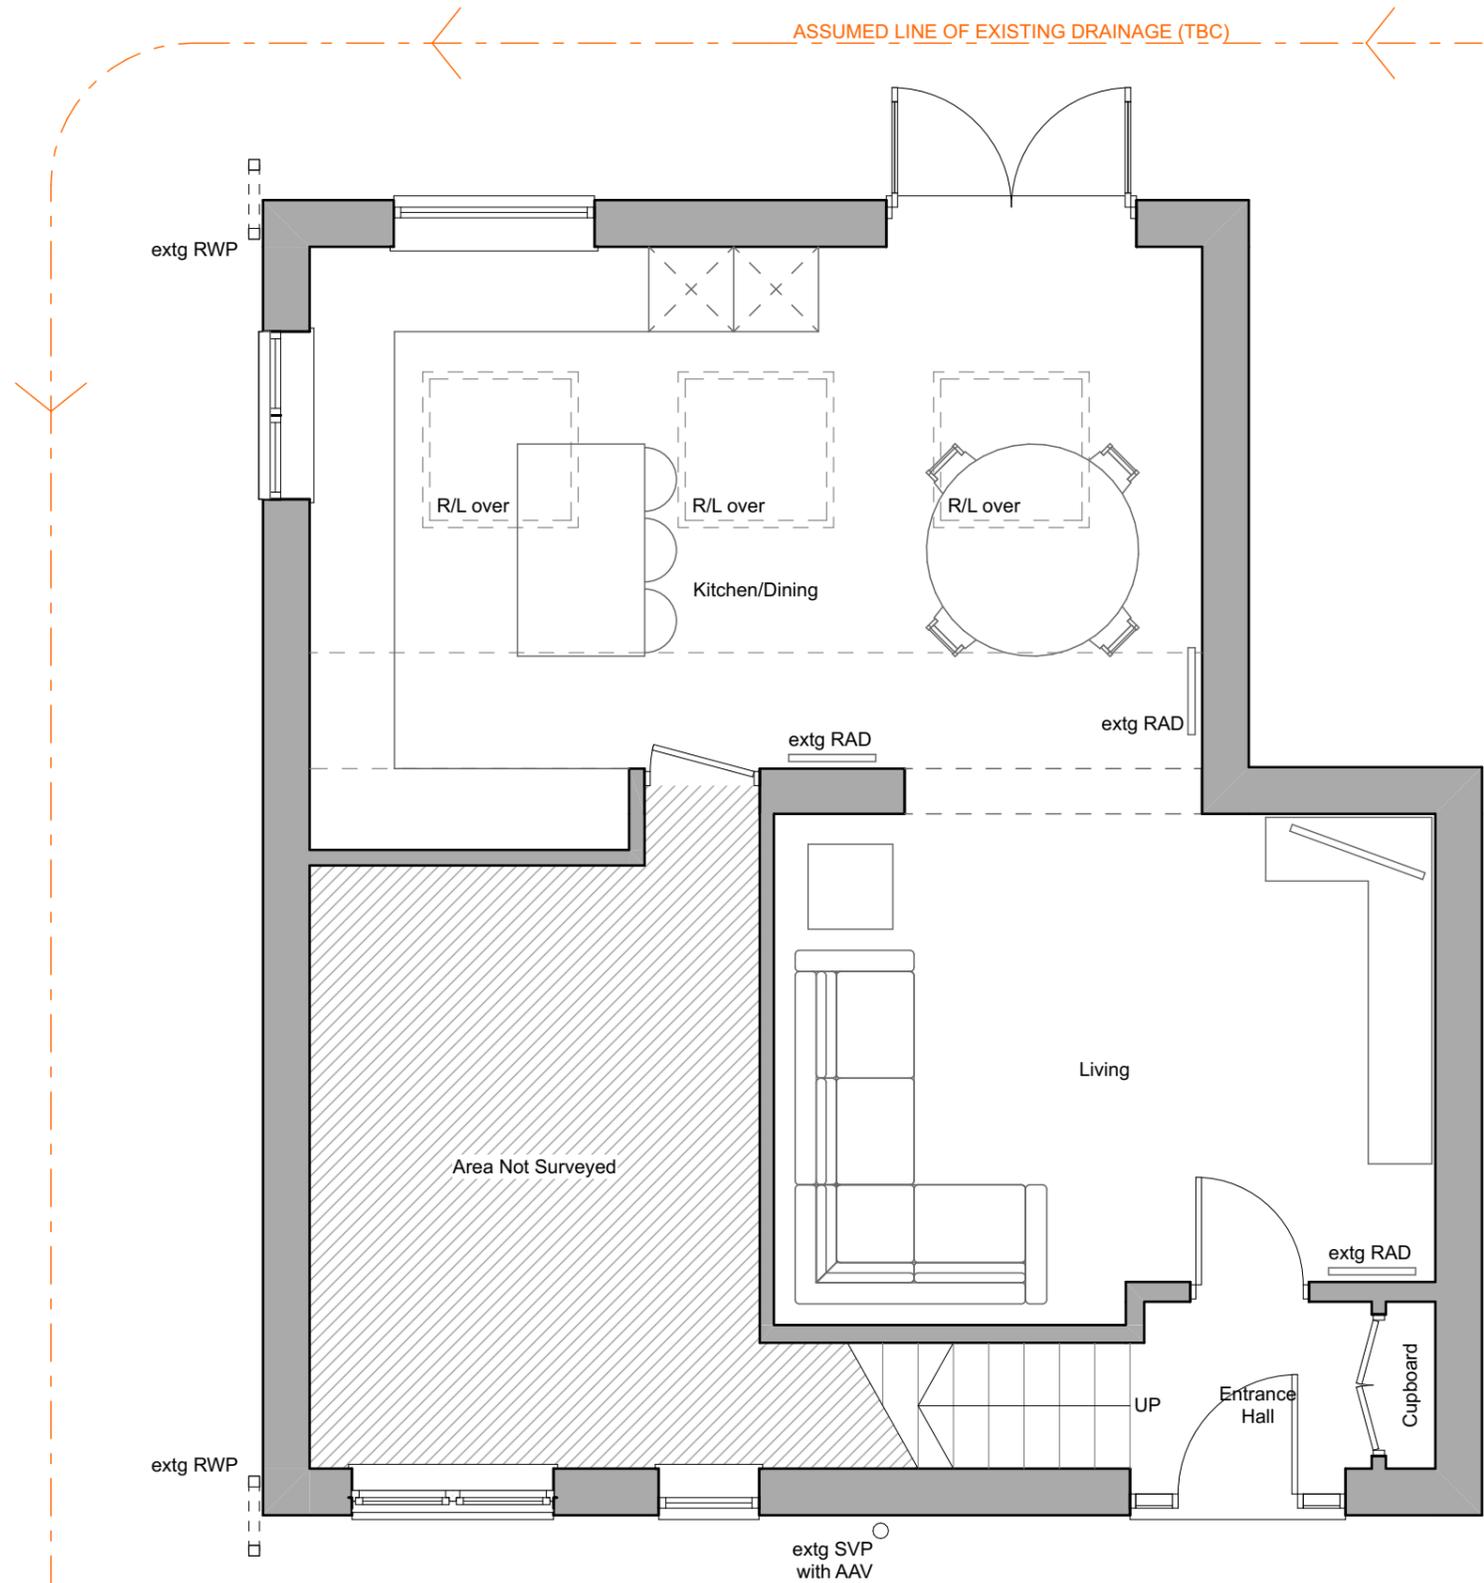

Revision History			
RevID	ChID	Change Name	Date

Proposed Extensions
 6 Summerbridge Crescent
 Gomersal
 Bradford
 BD19 4LW

Drawing Name
Existing Ground Floor Plan

Drawing Status
PLANNING

Modified by
 TT
 Date
 June 2023

Checked by
 TT
 Date
 June 2023

Drawing Scale
1:50

Layout ID
(00) 003
 Revision
 -