


**PROPOSED FRONT ELEVATION (facing North)**

SCALE 1:100




Do not scale from this drawing. The contractor must check all dimensions on site before construction or manufacture of materials.

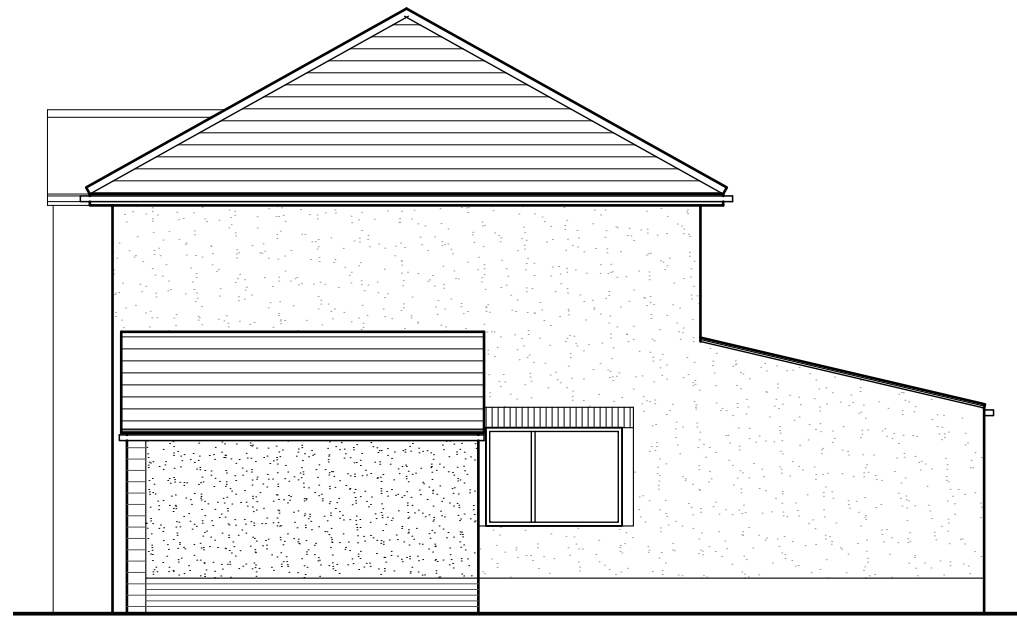

**PROPOSED SIDE ELEVATION (facing West)**

SCALE 1:100


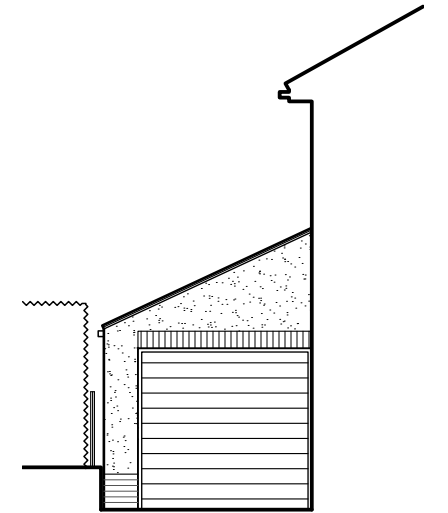


**PROPOSED REAR ELEVATION (facing South)**

SCALE 1:100

**PROPOSED SITE PLAN**

SCALE 1:100

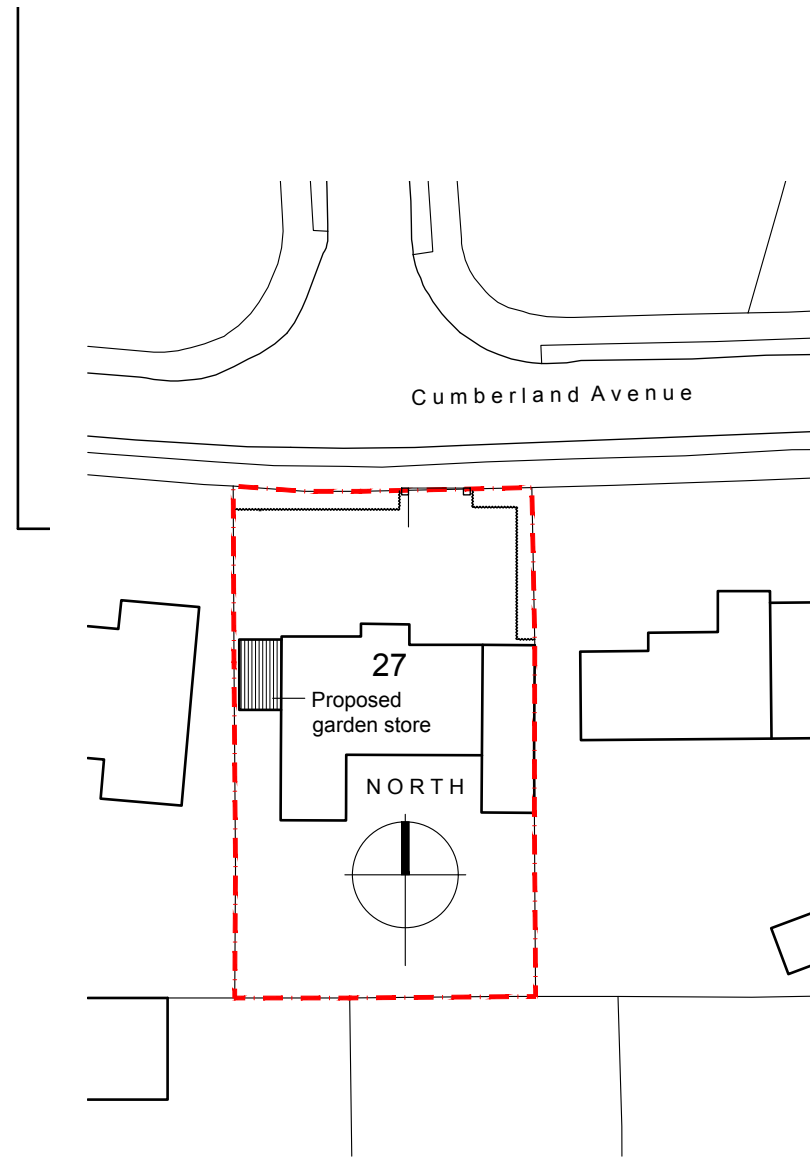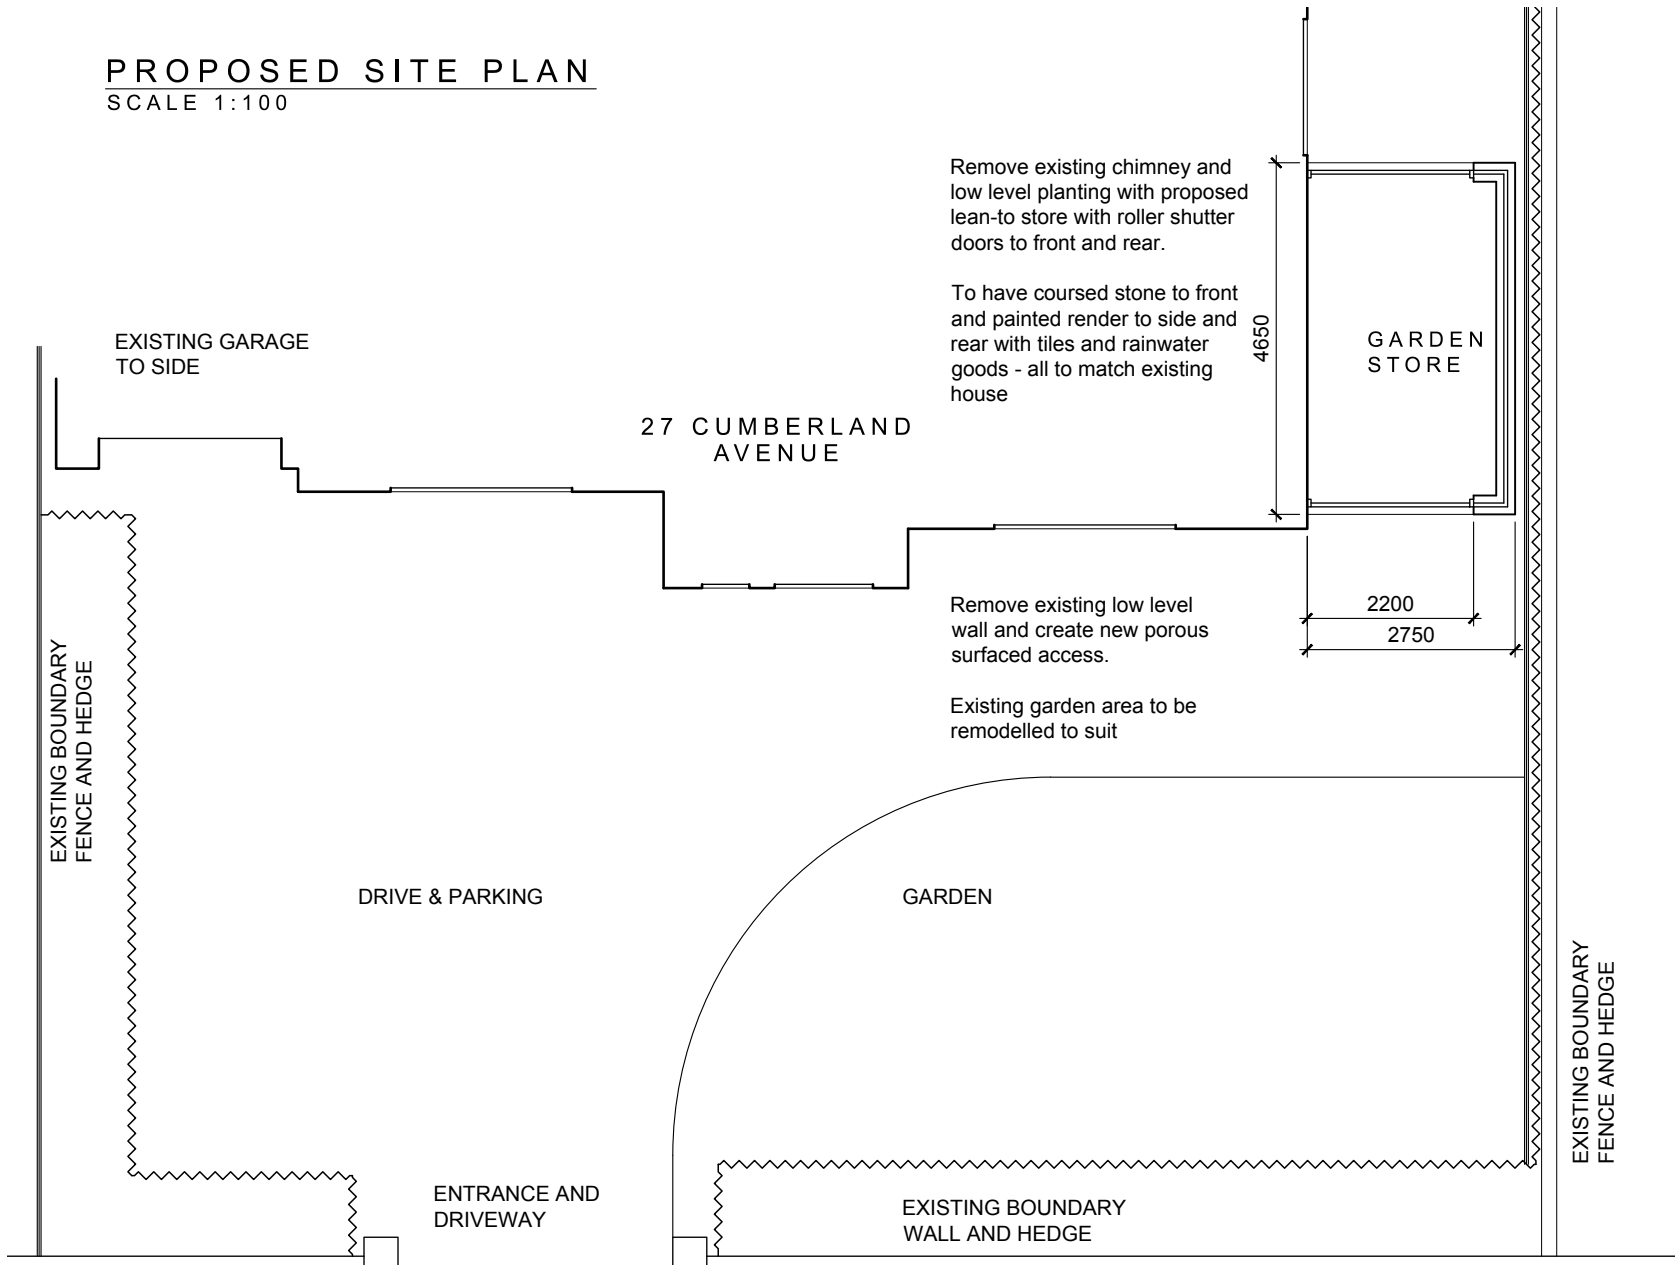

**PROPOSED BLOCK PLAN**

SCALE 1:500

Rev	Description	Date	By	App'd
Client				
MR & MRS NICHOLL				
Project				
PROPOSED GARDEN STORE at: 27 CUMBERLAND AVE, FIXBY				
Drawing title				
EXISTING SITE PLAN, ELEVATIONS & LOCATION PLAN				
Drawn by		Date	App'd	
RH		JUN 23	-	
Drawing no	Project no	Scale @ A3	Rev	
AL 02	23-0209	A.S.	-	

Client

MR & MRS NICHOLL

Project

PROPOSED GARDEN STORE at:  
27 CUMBERLAND AVE, FIXBY

Drawing title

EXISTING SITE PLAN, ELEVATIONS  
& LOCATION PLAN

Drawn by

RH

Date

JUN 23

App'd

-

Drawing no

AL 02

Project no

23-0209

Scale @ A3

A.S.

Rev

-