
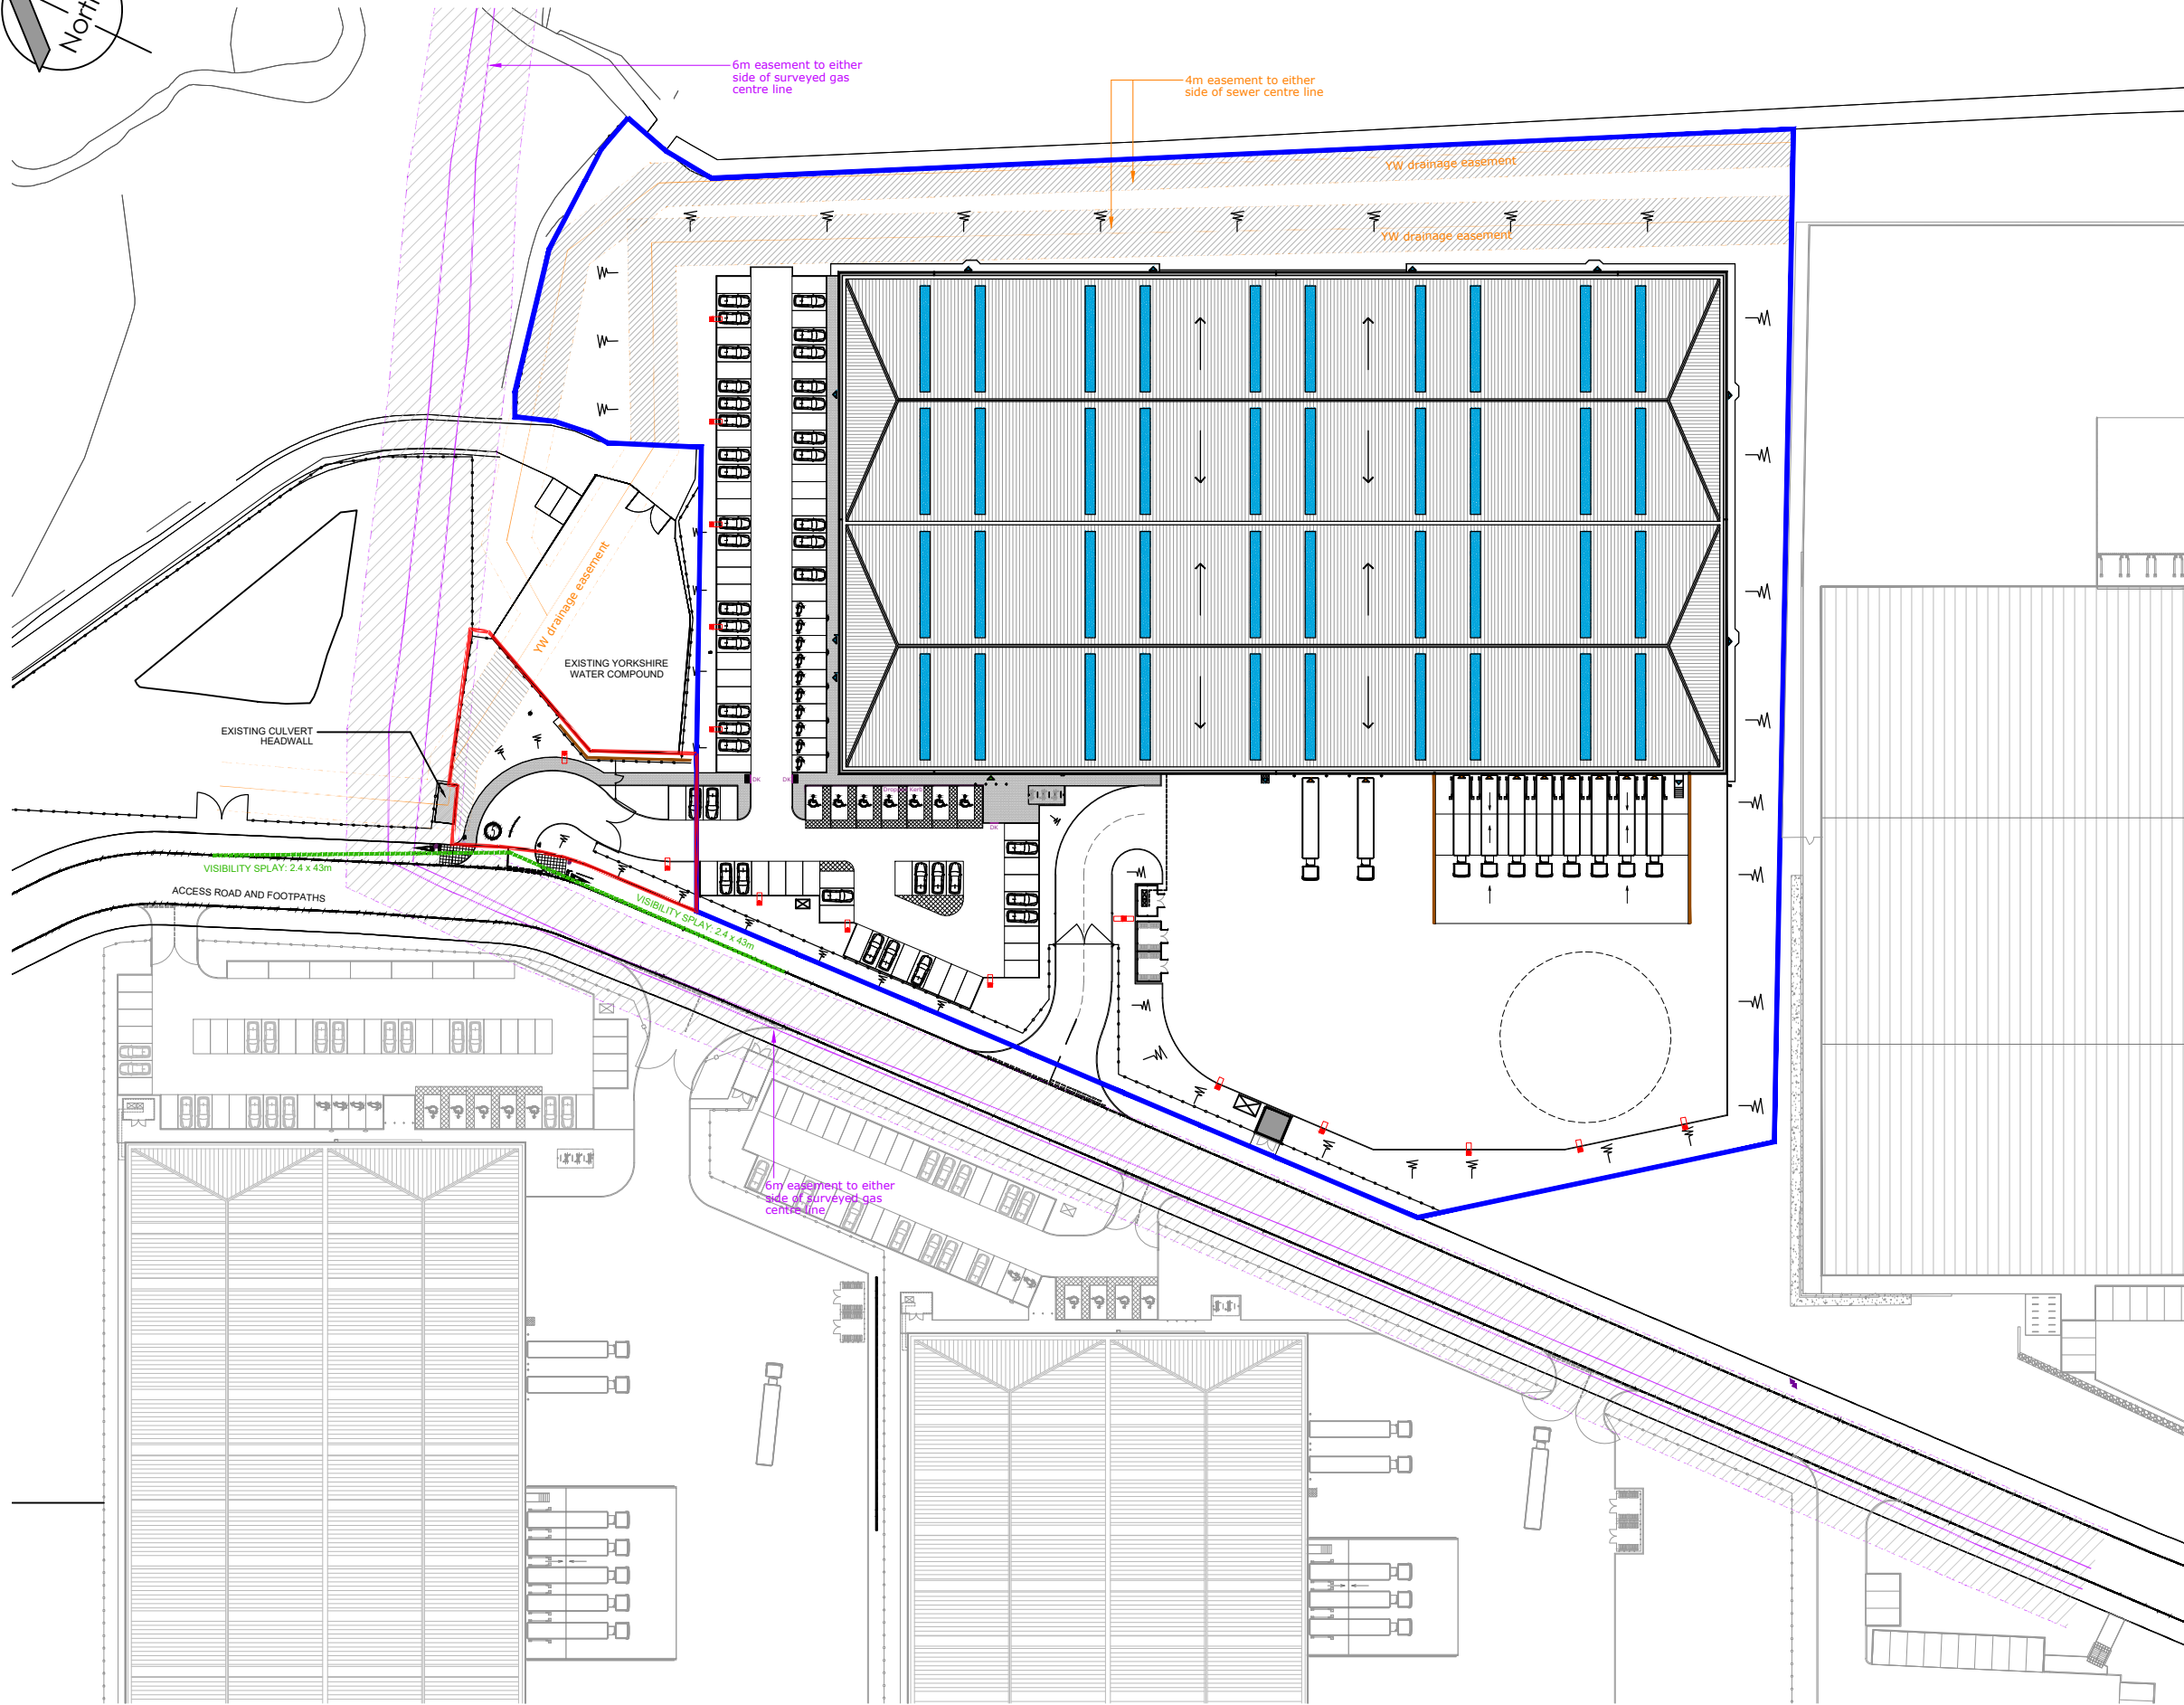


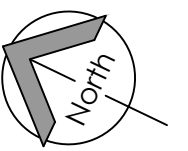

All site dimensions shall be verified by the contractor on site prior to work commencing

Do not scale from this drawing  
Only work to written dimensions

This drawing is the property of Ellis Healey Architecture and copyright is reserved by them. The drawing is not to be copied or disclosed by or to any unauthorised persons without the prior written consent of Ellis Healey Architecture.

NOTES

0m 10 20 30 60m

1:1000

|             |                                 |            |               |
|-------------|---------------------------------|------------|---------------|
| Rev C       | Updated to reflect AMA drawings | 26/07/2024 | NG            |
| Rev B       | Updated to reflect AMA drawings | 24/07/2024 | NG            |
| Rev A       | Updated to comments             | 15/09/2023 | NG            |
| Designation | Details of Revision             | Date       | Initials/Sign |



**PLANNING**

PROJECT: PROPOSED INDUSTRIAL DEVELOPMENT AT FORMER BIERLEY TREATMENT WORKS, CLECKHEATON

TITLE: ADDITIONAL SITE ACCESS PROPOSED SITE PLAN IN CONTEXT

DRAWING NO: 2147 PL 127 (C)

BY/CHECKED: NG / AH DATE: MAY 2023

SCALE @A3: 1:1000

Tower Works, Globe Road, Leeds, LS11 5QG  
Tel: 0113 3450390 E-mail: info@ellishealey.com

PROPOSED SITE PLAN IN CONTEXT  
(Scale 1:1000)