
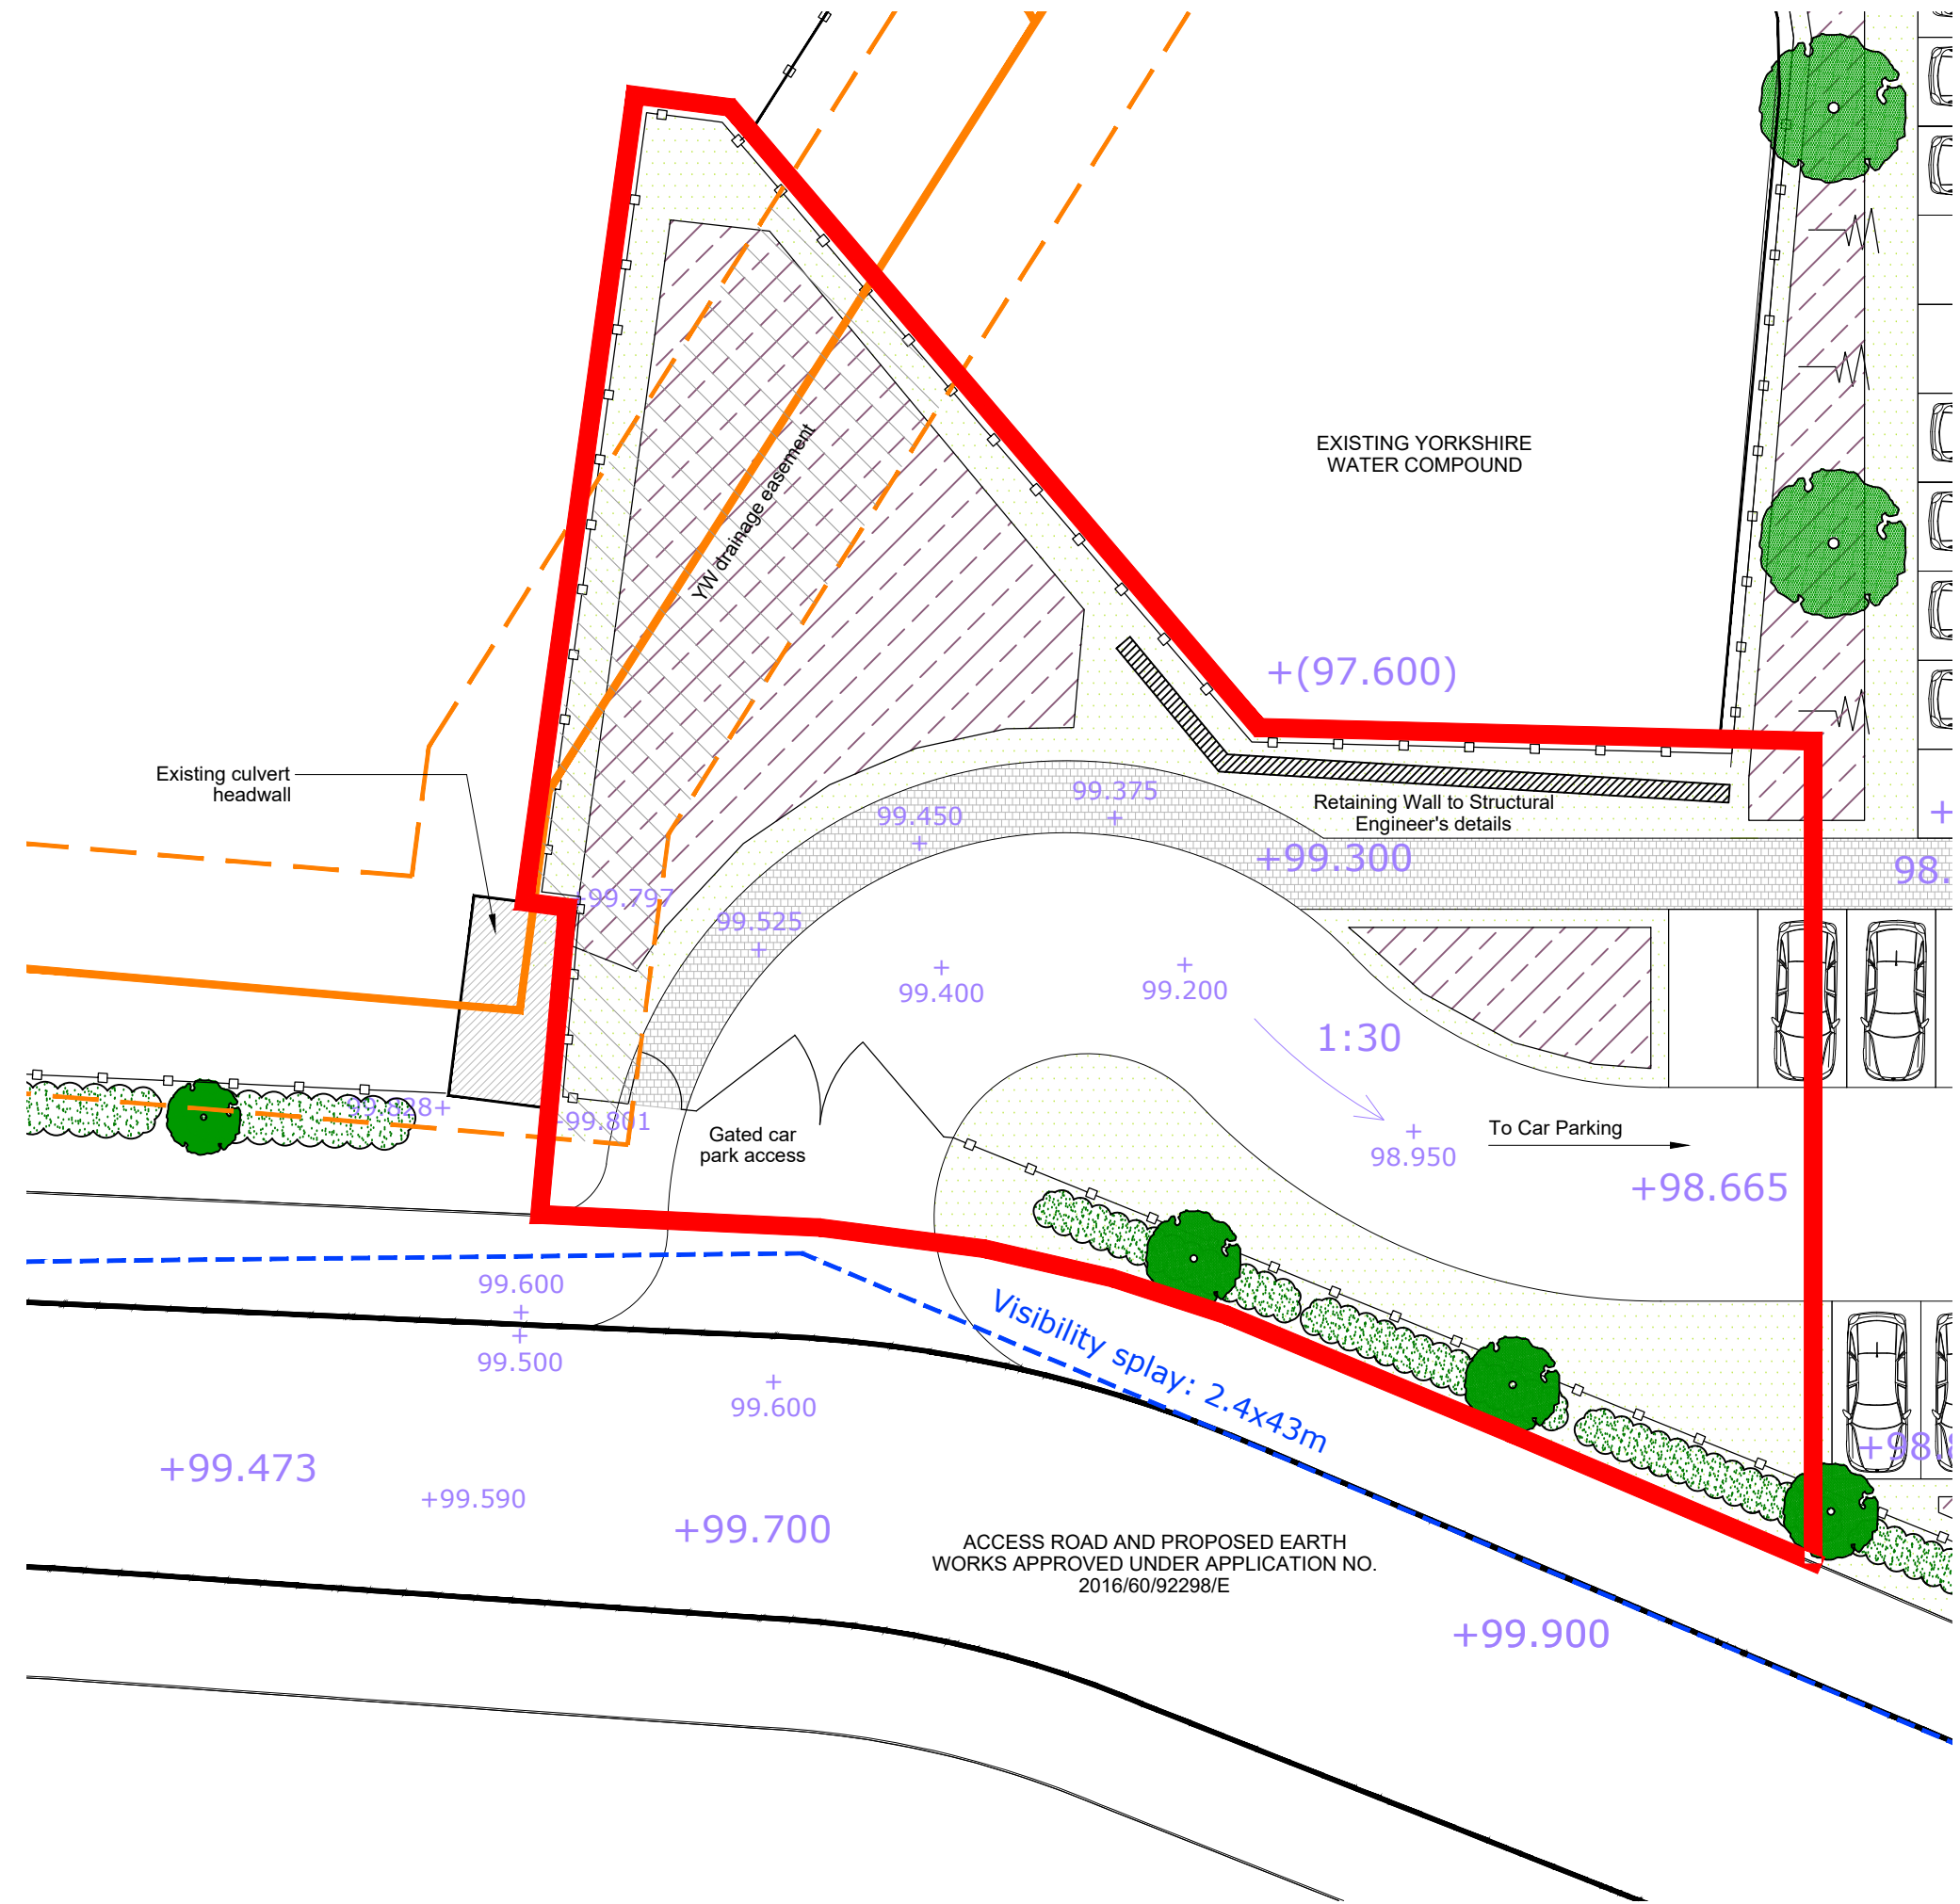


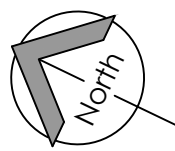

FENCING:
2.4m high paladin fence to site perimeter

LANDSCAPING:
Refer to separate landscape drawing for further information

AREA OF APPLICATION SITE:
801 sq.m

All site dimensions shall be verified by the contractor on site prior to work commencing
Do not scale from this drawing
Only work to written dimensions

This drawing is the property of Ellis Healey Architecture and copyright is reserved by them. The drawing is not to be copied or disclosed by or to any unauthorised persons without the prior written consent of Ellis Healey Architecture.

NOTES

0m 2 4 6 12m
1:200

PROPOSED SITE PLAN
(Scale 1:200)

Designation	Details of Revision	Date	Initials/Sign
ellis healey architecture			
PLANNING			
PROJECT:	PROPOSED INDUSTRIAL DEVELOPMENT AT FORMER BIERLEY TREATMENT WORKS, CLECKHEATON		
TITLE:	ADDITIONAL SITE ACCESS PROPOSED SITE PLAN		
DRAWING NO:	2147 PL 126		
BY/CHECKED:	NG / AH	DATE:	MAY 2023
SCALE @A3:	1:200		
Tower Works, Globe Road, Leeds, LS11 5QG Tel: 0113 3450390 E-mail: info@ellishealey.com			