


SOUTH ELEVATION
1:100

WEST ELEVATION
1:100

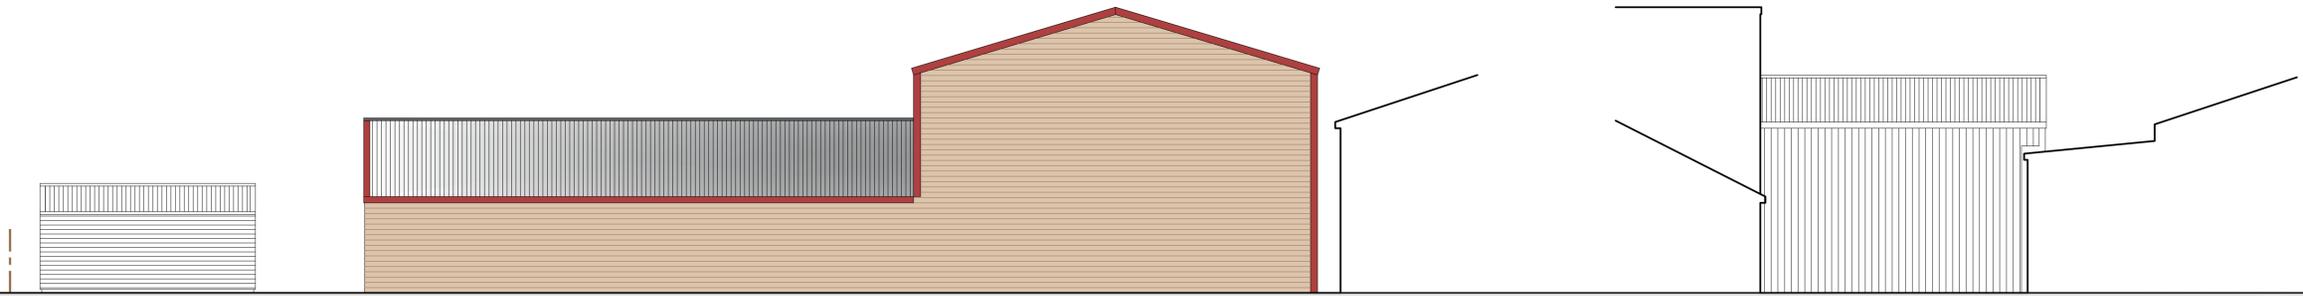

GROUND FLOOR PLAN
1:50



REVISION	DESCRIPTION	DATE	NOTES

STATUS PLANNING DRAWING		PROJECT TITLE A&D REPAIR CENTRE	
DRAWING TITLE EXISTING GA			
SCALE 1:50	DRAWN EG	CHECKED JH	PROJECT REFERENCE ODS 23/705
PAPER SIZE A1	DWG NUMBER (EX)001	DATE 10/05/23	REVISION /
CLIENT MR L LAWTON			
<small>hello@orangedesignstudio.co.uk 59A, Huddersfield Road, Mirfield, WF14 8AA orangedesignstudio.co.uk 01924 650930 COPYRIGHT © ORANGE DESIGN STUDIO LIMITED</small>			