


Front Elevation.
as Existing.


Side Elevation.
as Existing.

Rear Elevation.
as Existing.

Side Elevation.
as Existing.

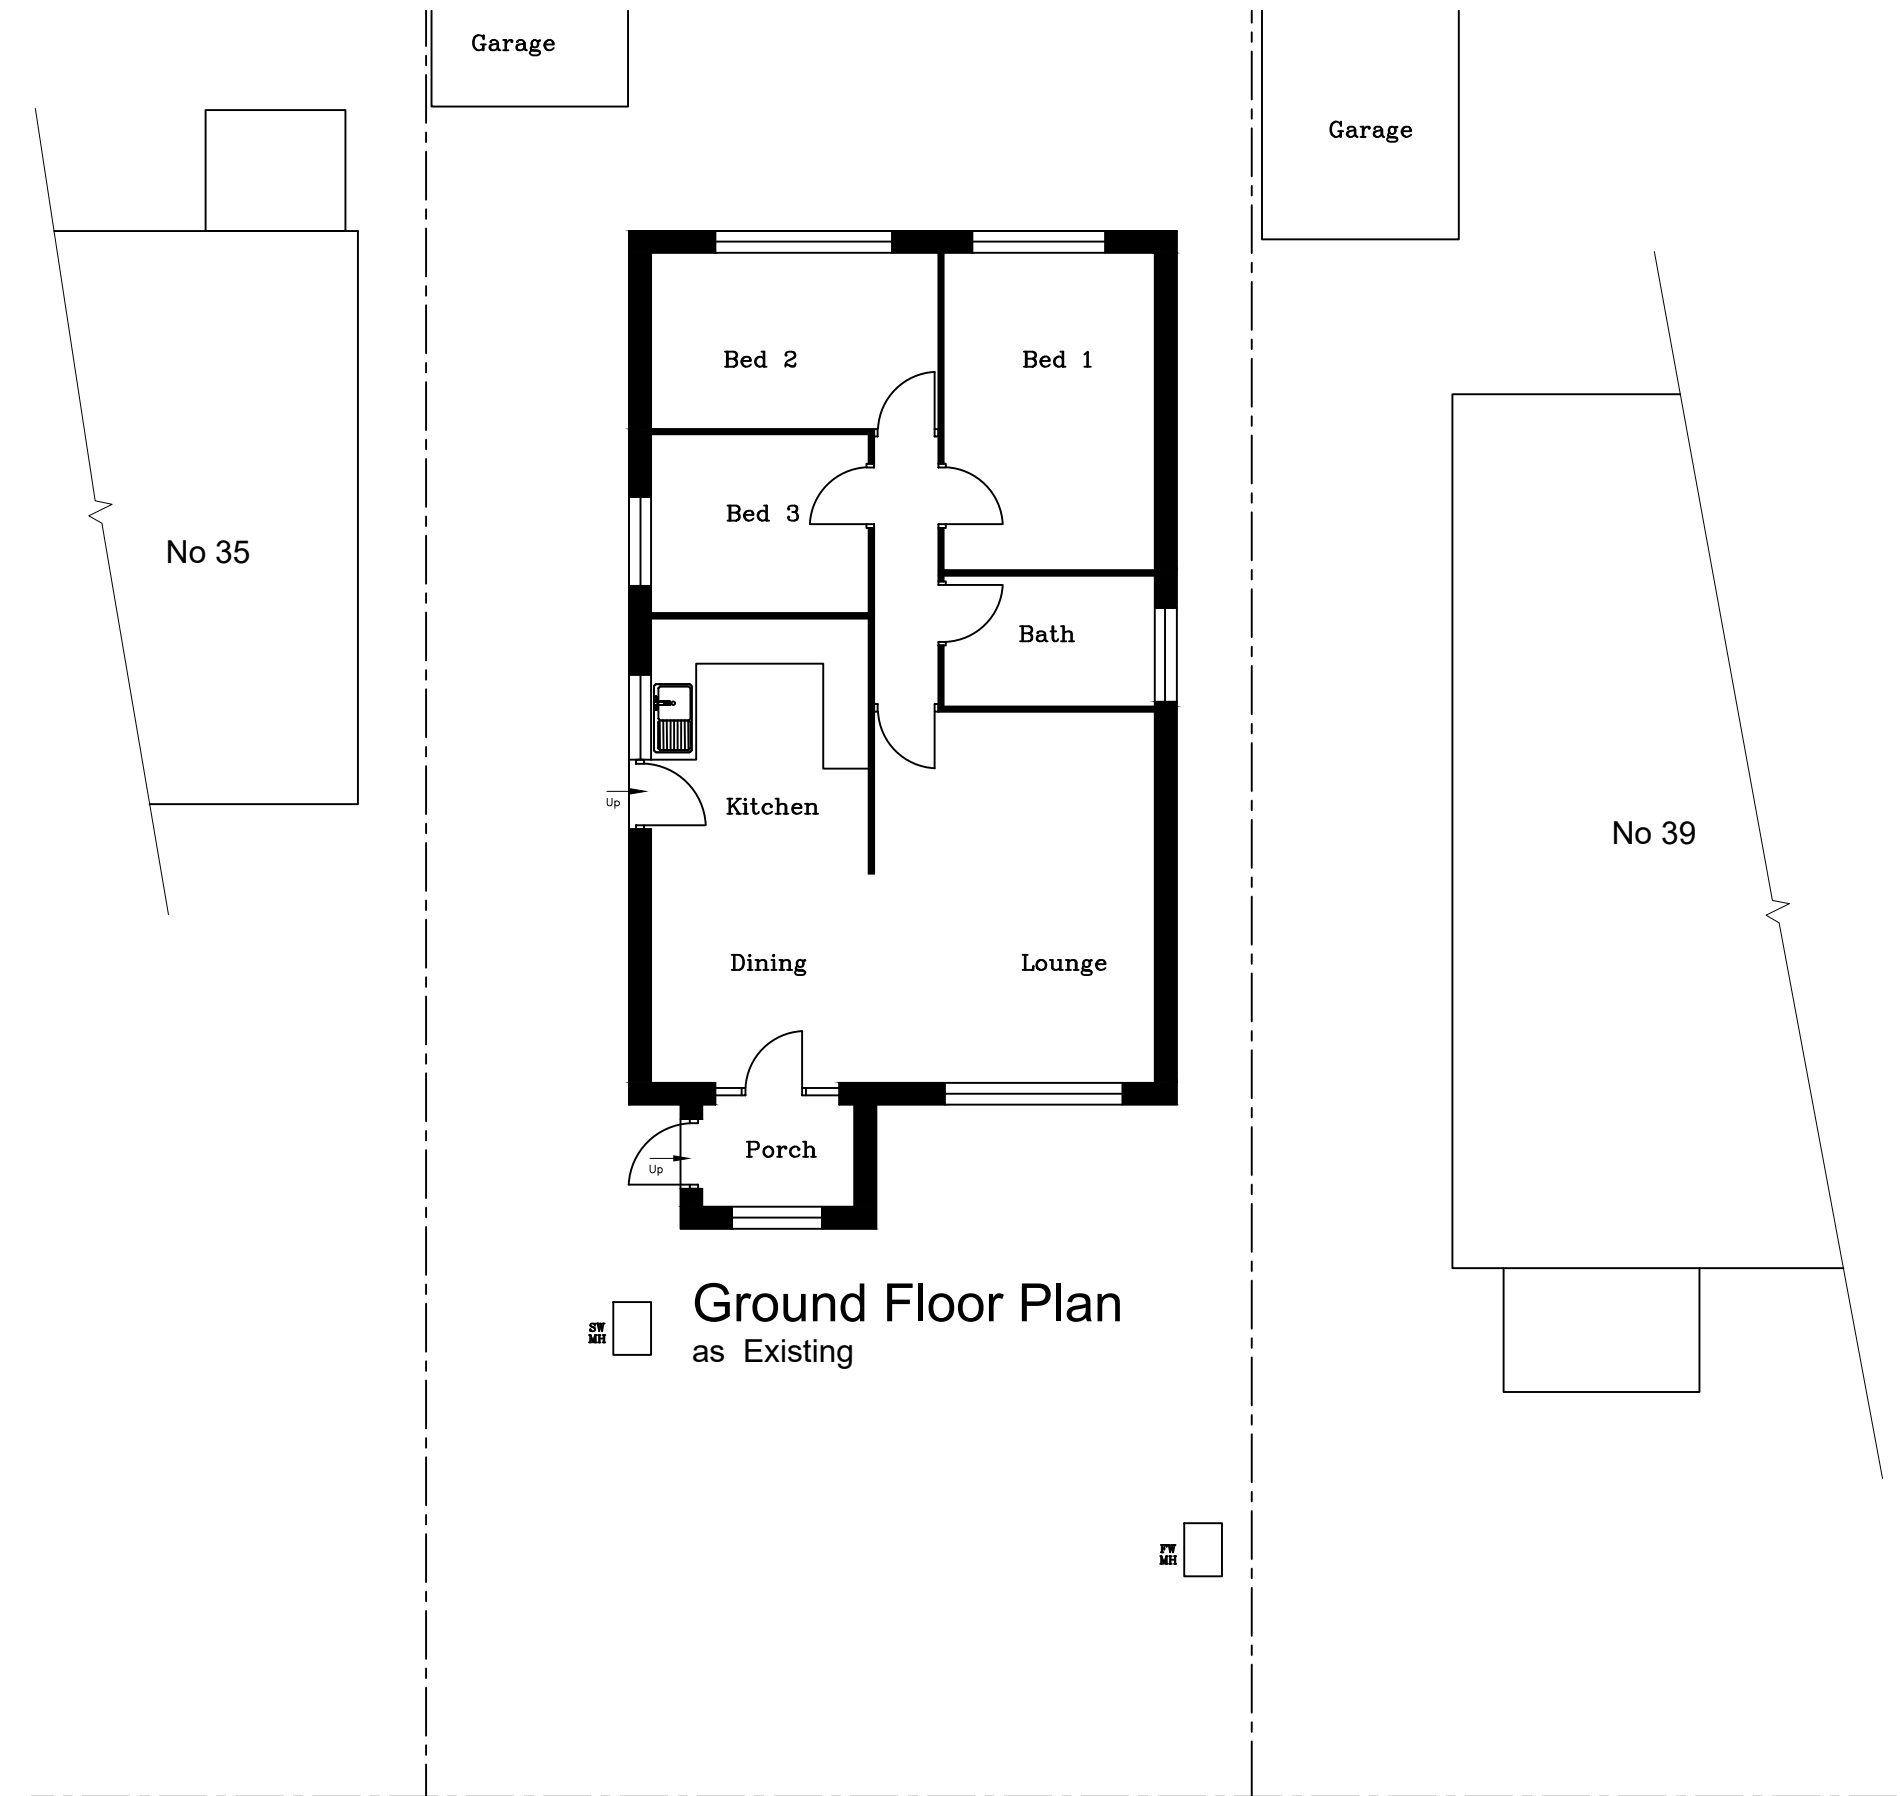

Ground Floor Plan
as Existing

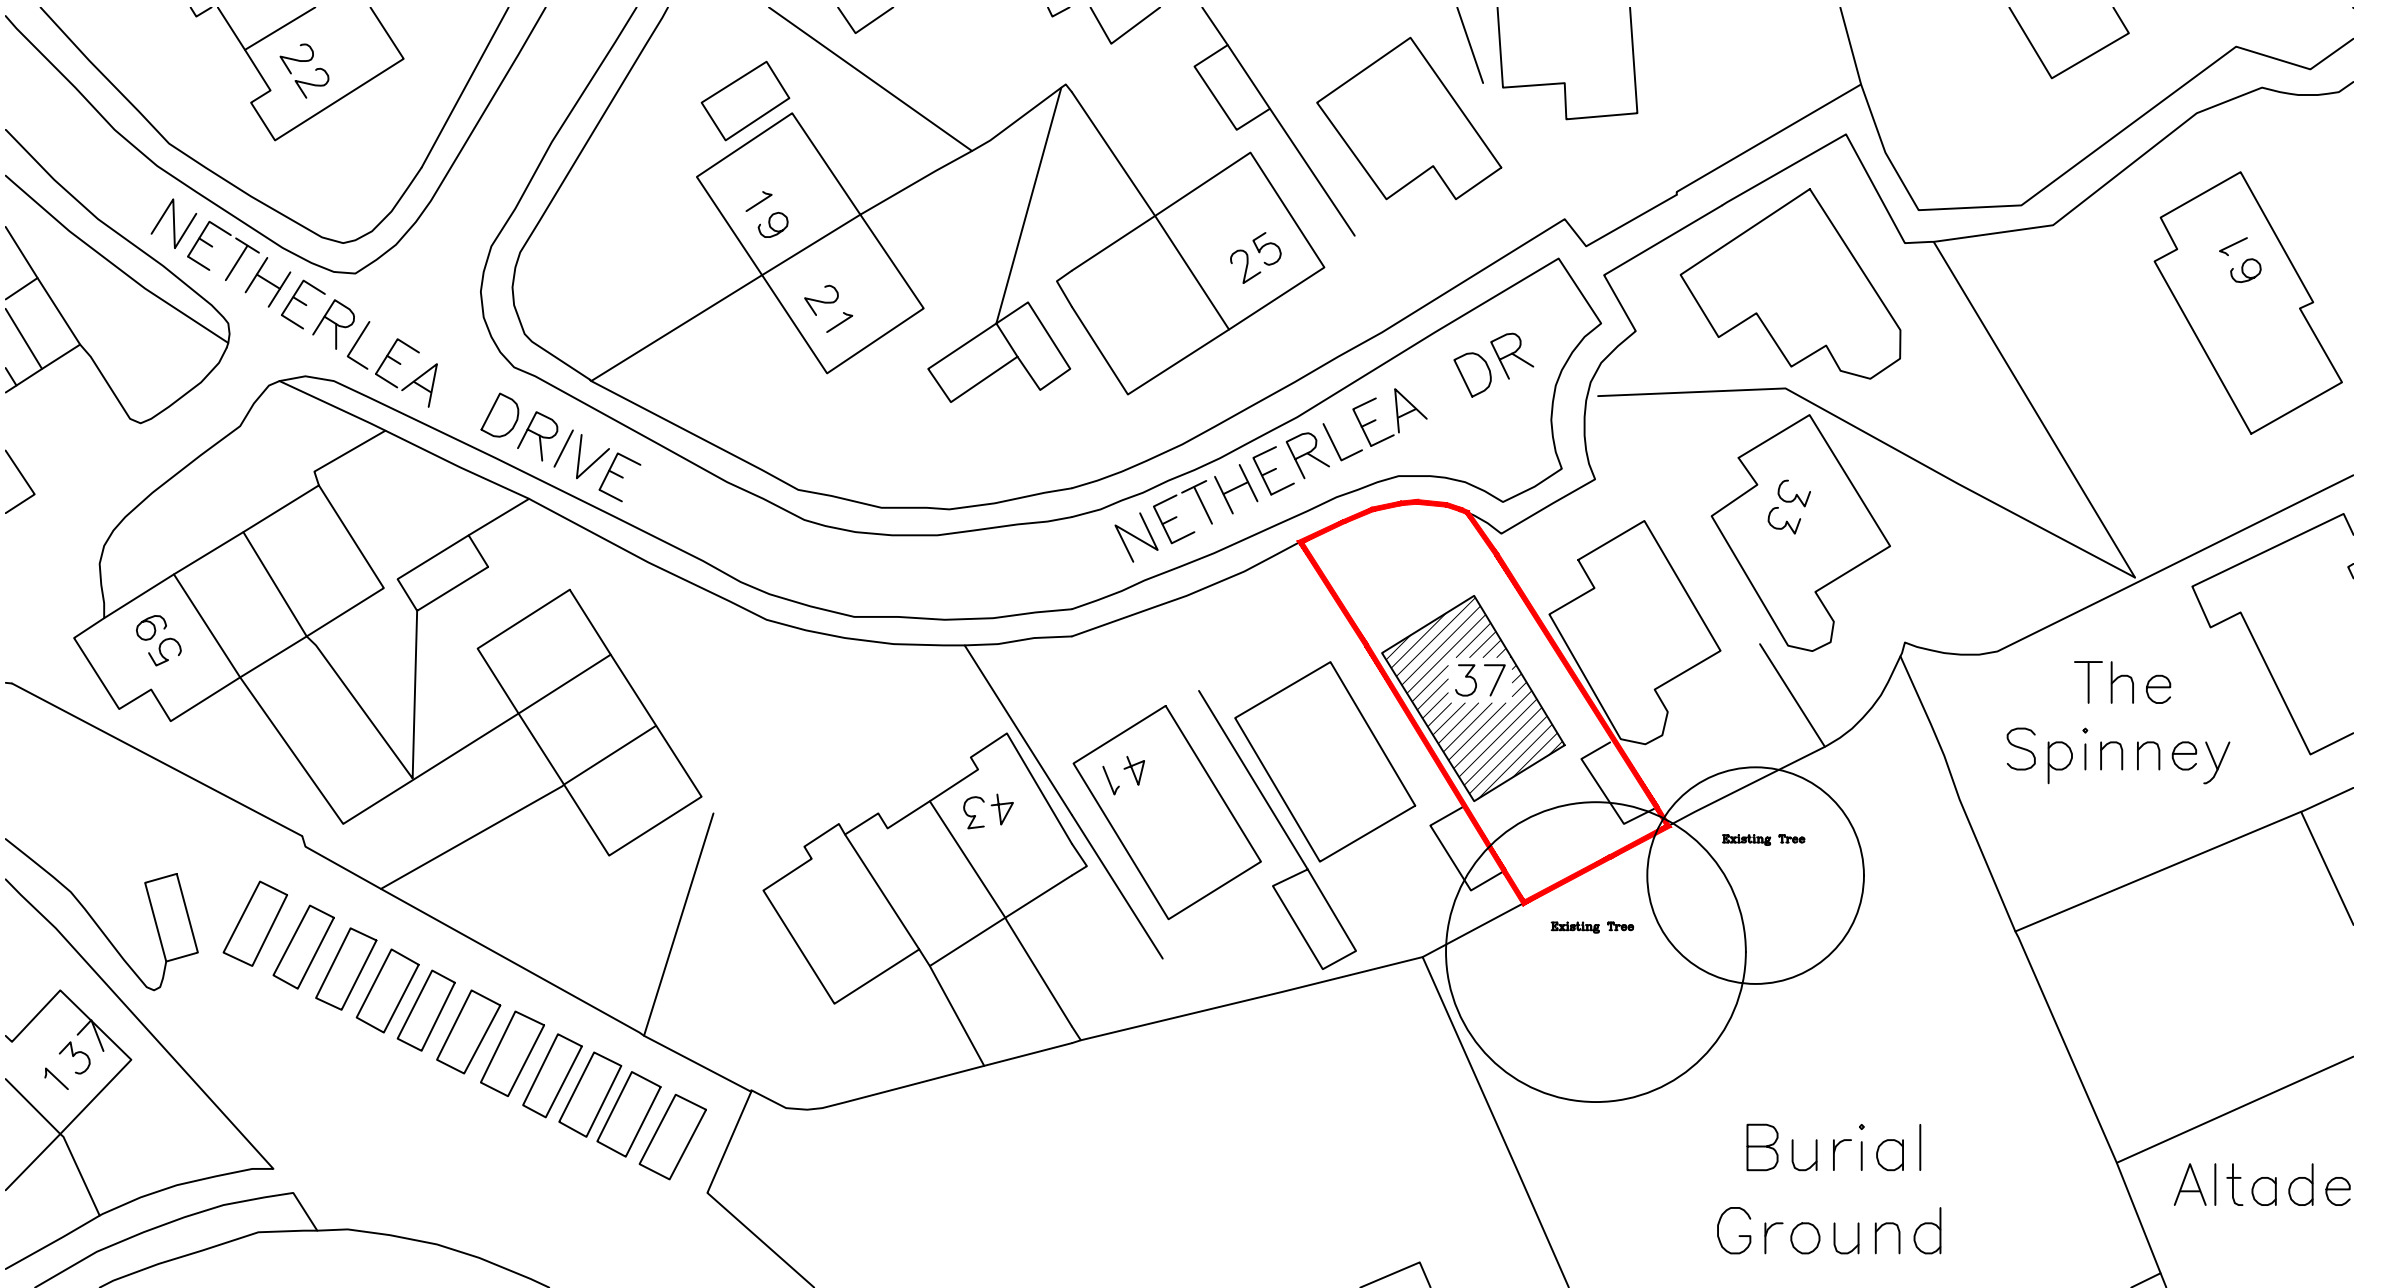

Block Plan
Scale 1:500

FOR PLANNING PURPOSES ONLY

NOT TO BE USED FOR CONSTRUCTION

REVISION	DATE	DESCRIPTION
A	28/07/2023	Existing Trees in Chruchyard added at Planners request

CHARTERED

ARCHITECTS

NEIL BOWEN

R.I.B.A.

Office F7

Flexspace

Monckton Road

Wakefield, WF2 7AS

Email: neil@neilbowenarchitects.co.uk

Phone:01924 380873

Project

Proposed Additional Floor on Existing Bungalow at 37 Netherlea Drive, Netherthong, HD9 3EX for Mr L Cromwell

Date 08/06/2023

A2

2461	Scale
R A	1:100 1:500
1	

Drawing

Existing Plans, Elevations
& Proposed Block Plan

Drg No