





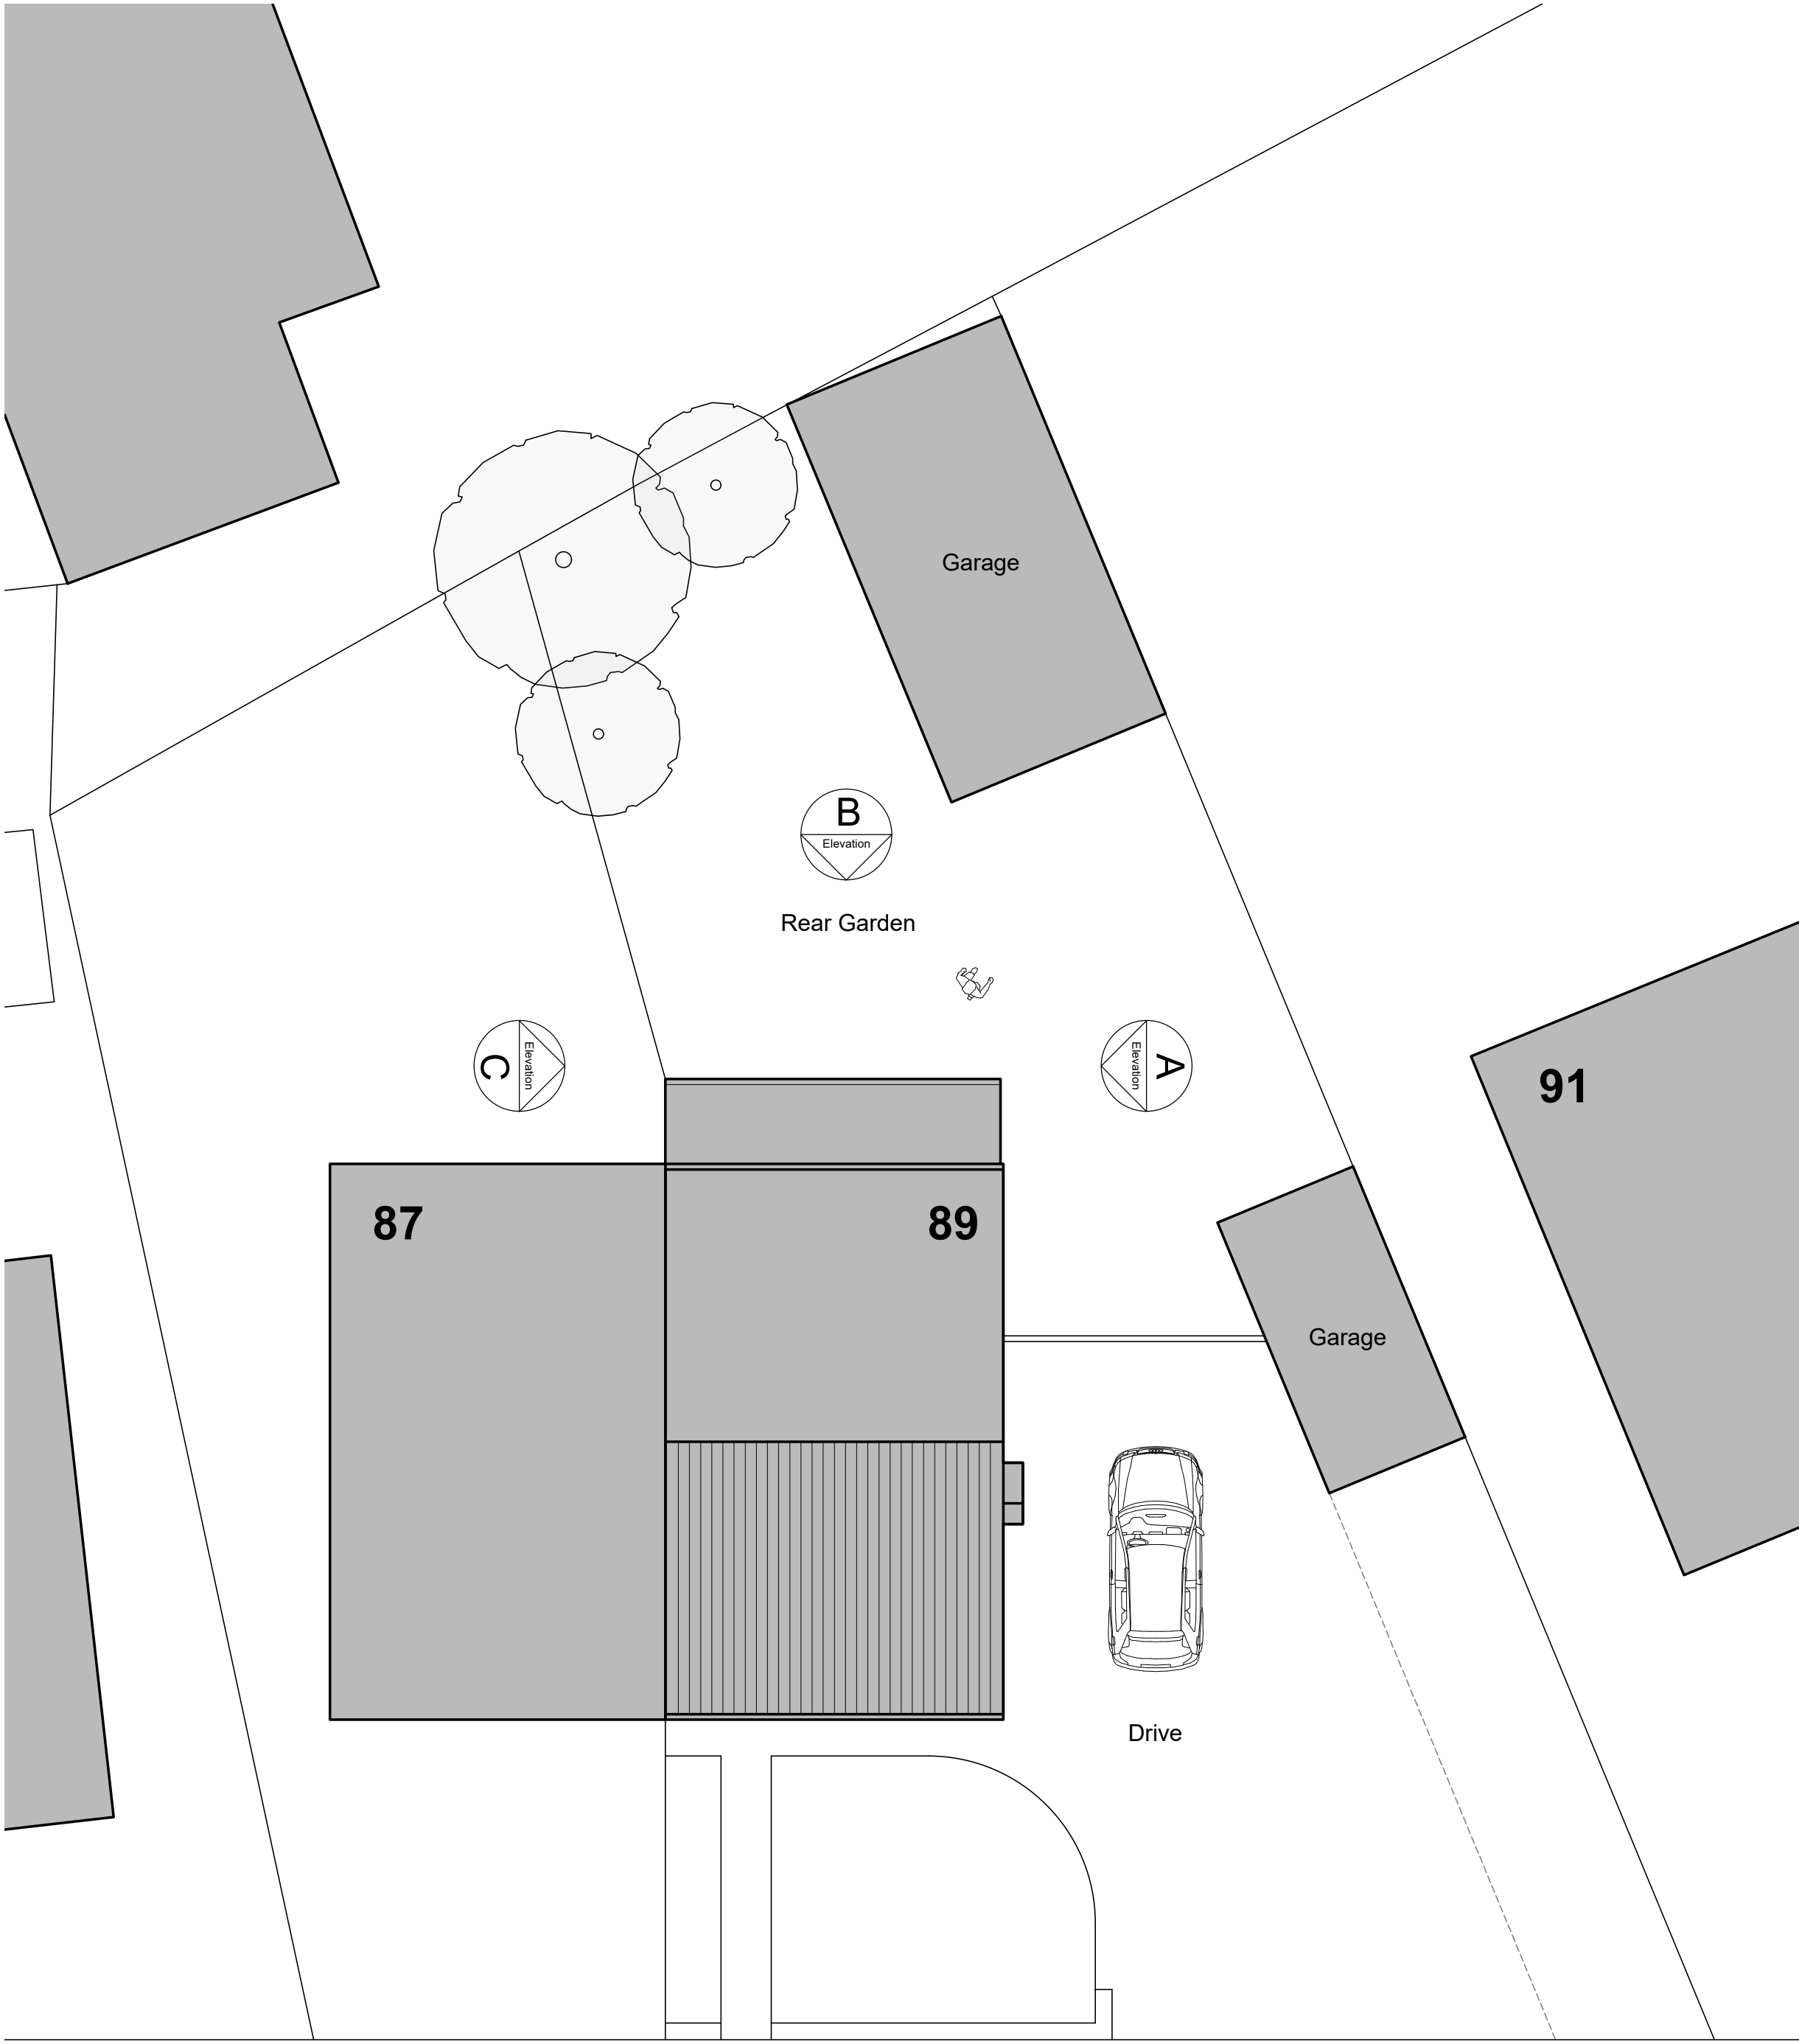


Existing Site Plan 1:100 @ A1

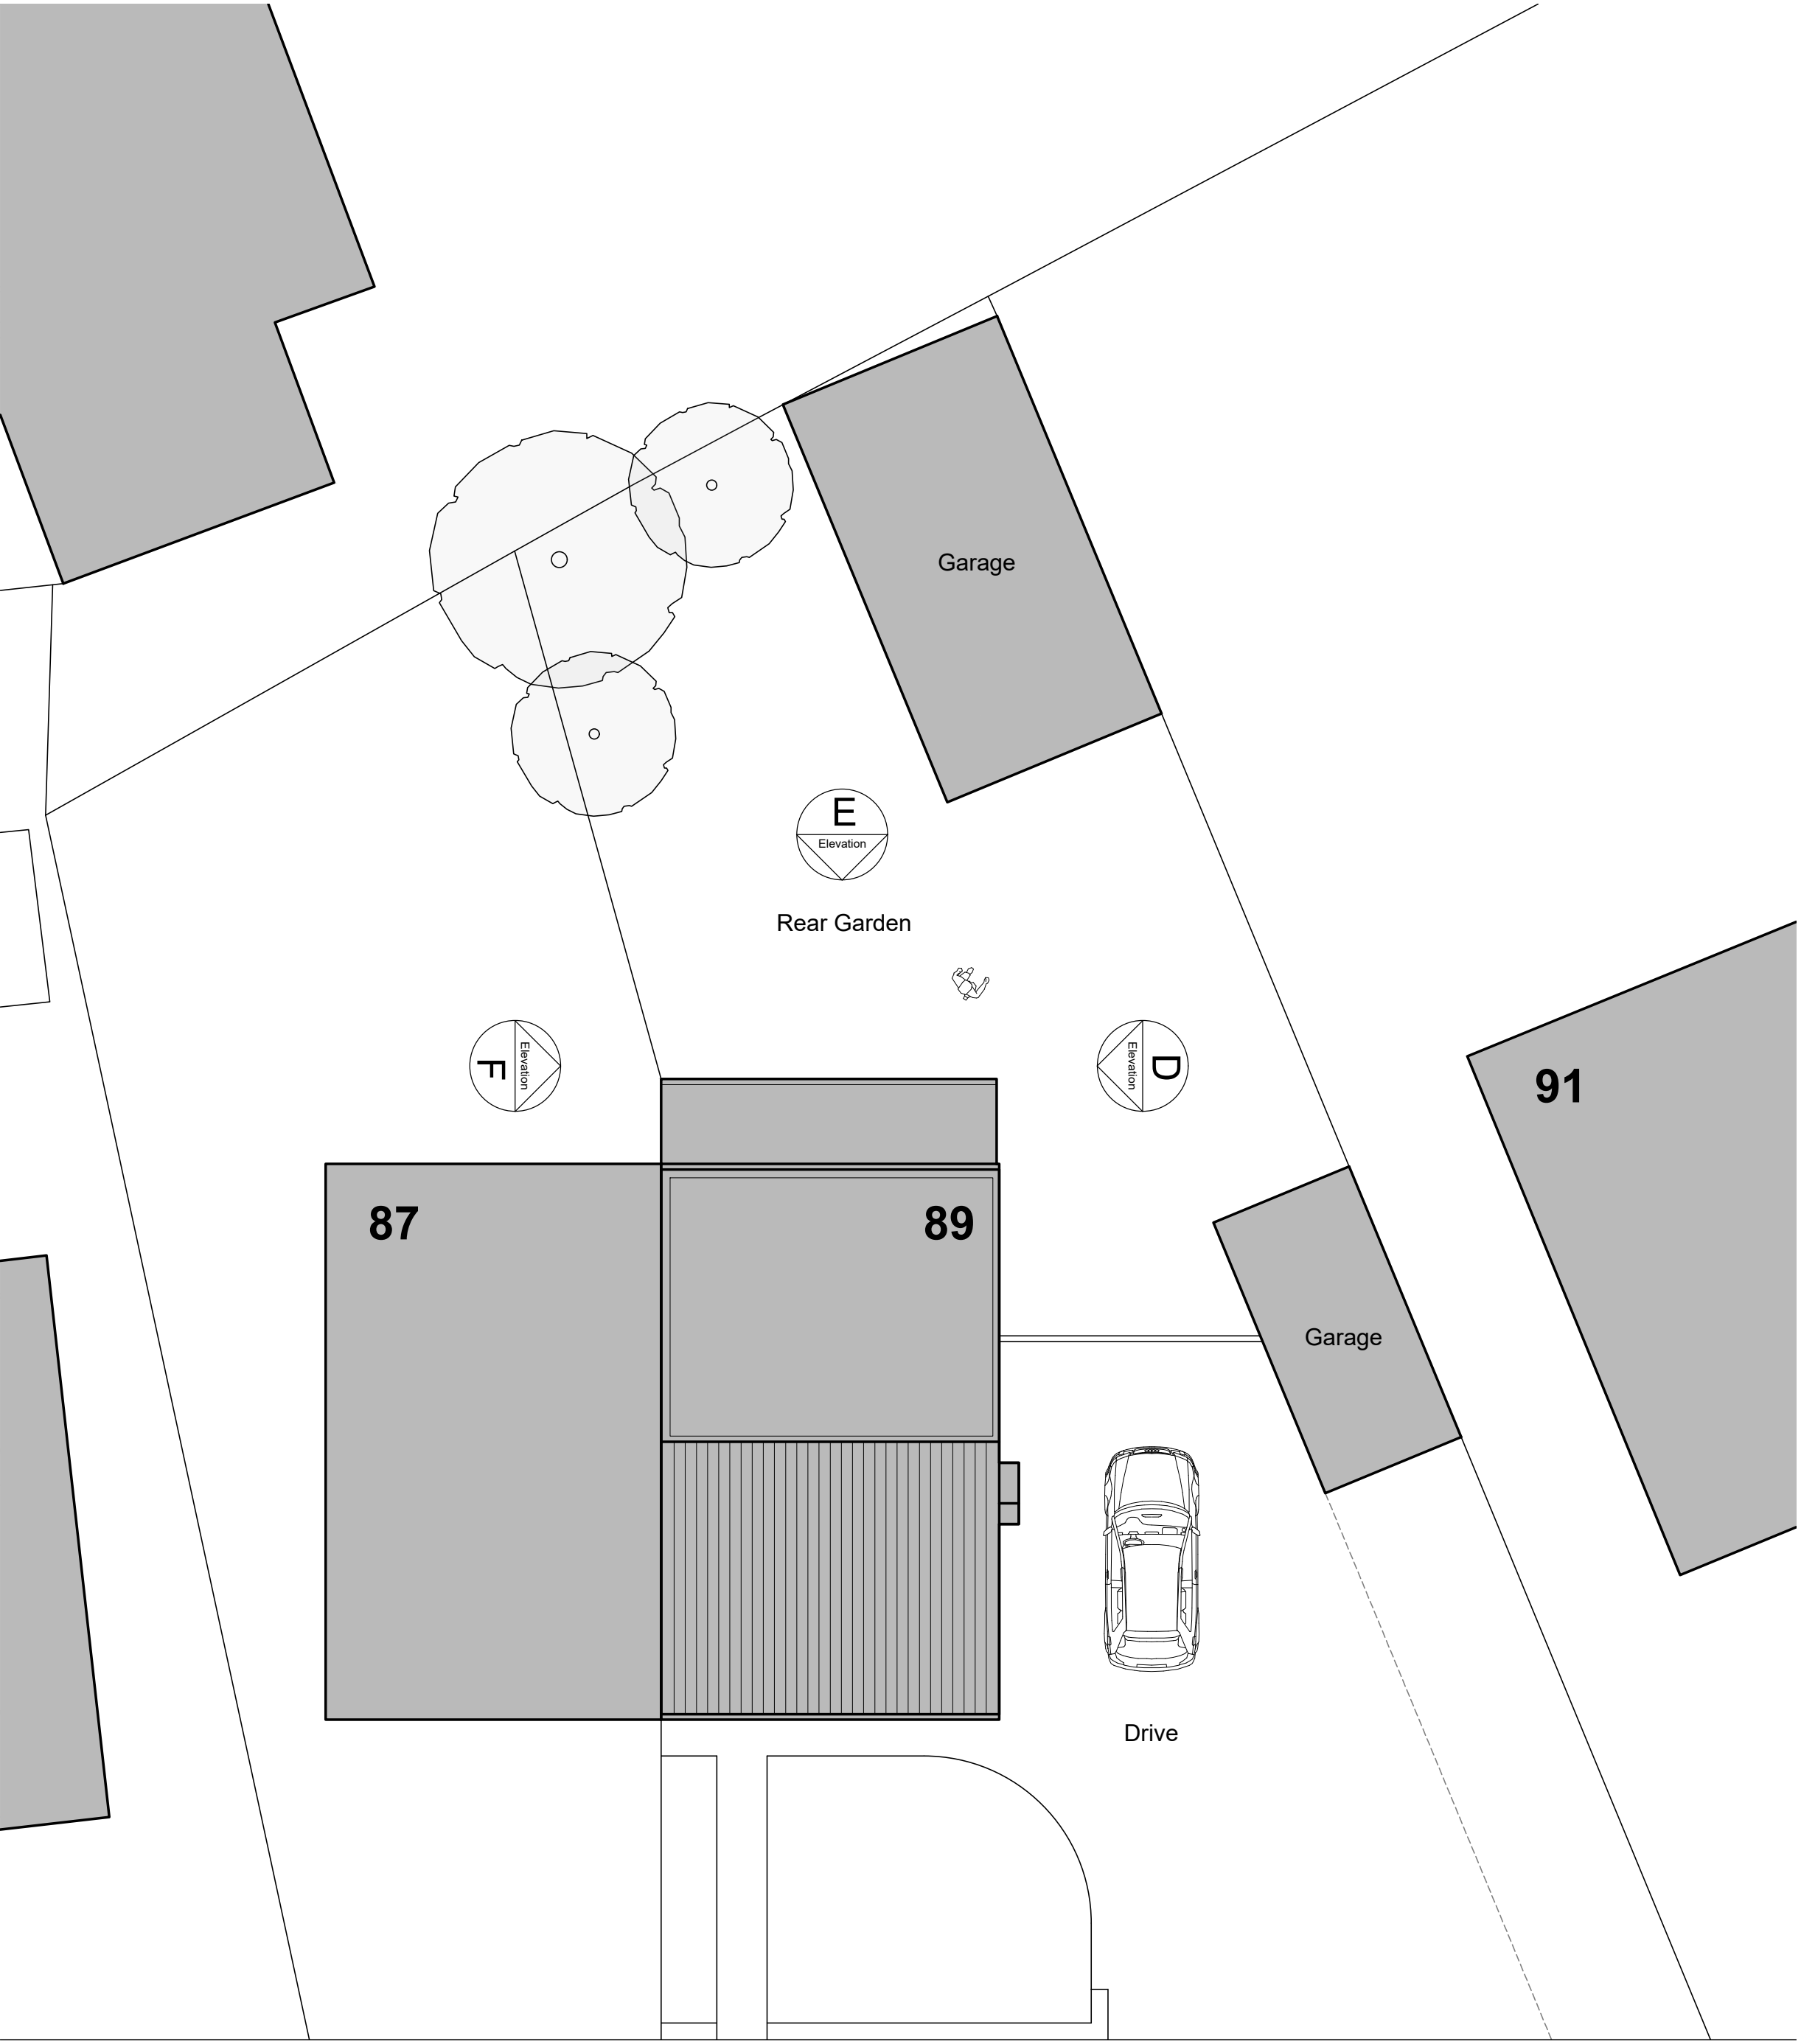

Proposed Site Plan 1:100 @ A1

*For the purposes of Planning Consent the following applies to any copy of this drawing made by the Local Authority:
This copy has been made by and with the authority of the person required to make the plan and drawing open to public inspection pursuant to Section 47 of the Copyright, Designs and Patents Act 1988. Unless that Act provides a relevant exception to copyright, the copy must not be copied without the prior permission of the copyright owner. If any copy is made under the authority only the whole drawing including the copyright holder's name and this notice, is to be copied.*

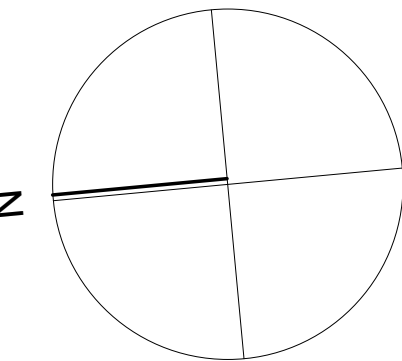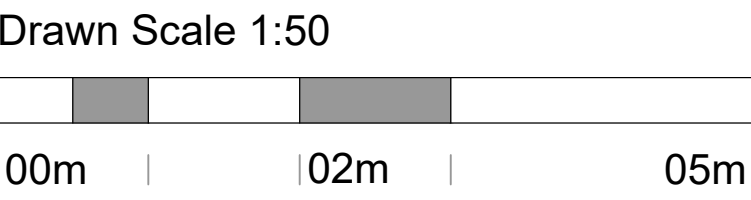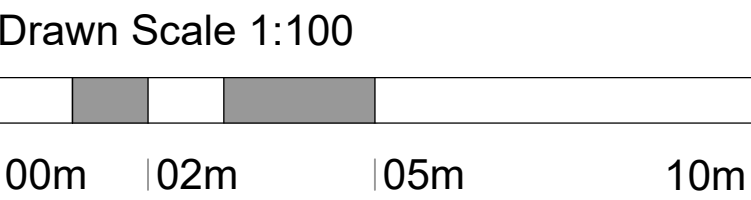

Issue Purpose: PLANNING APPLICATION

AHJ architects
The Courtyard
12a Commercial Road
Skelmanthorpe
Huddersfield
HD8 9AA
www.ahjarchitects.co.uk

t | 07968944840
e | info@ahjarchitects.co.uk

AHJ
architects

Client	Harvey Booth	Issued From	
Project	2397 - 89 Hight Street : Loft Conversion	Date	June 2023
Title	Existing and Proposed Site Plans	Scale	1:100 @ A1
Drawn	BH	Auth	BH

Drawing Number

2397 – D – 20 – 002

Revision

-

Do not scale from this drawing. Work to signed dimensions, and any discrepancy to be reported to the Architect.
Refer to larger scale drawings where available.