


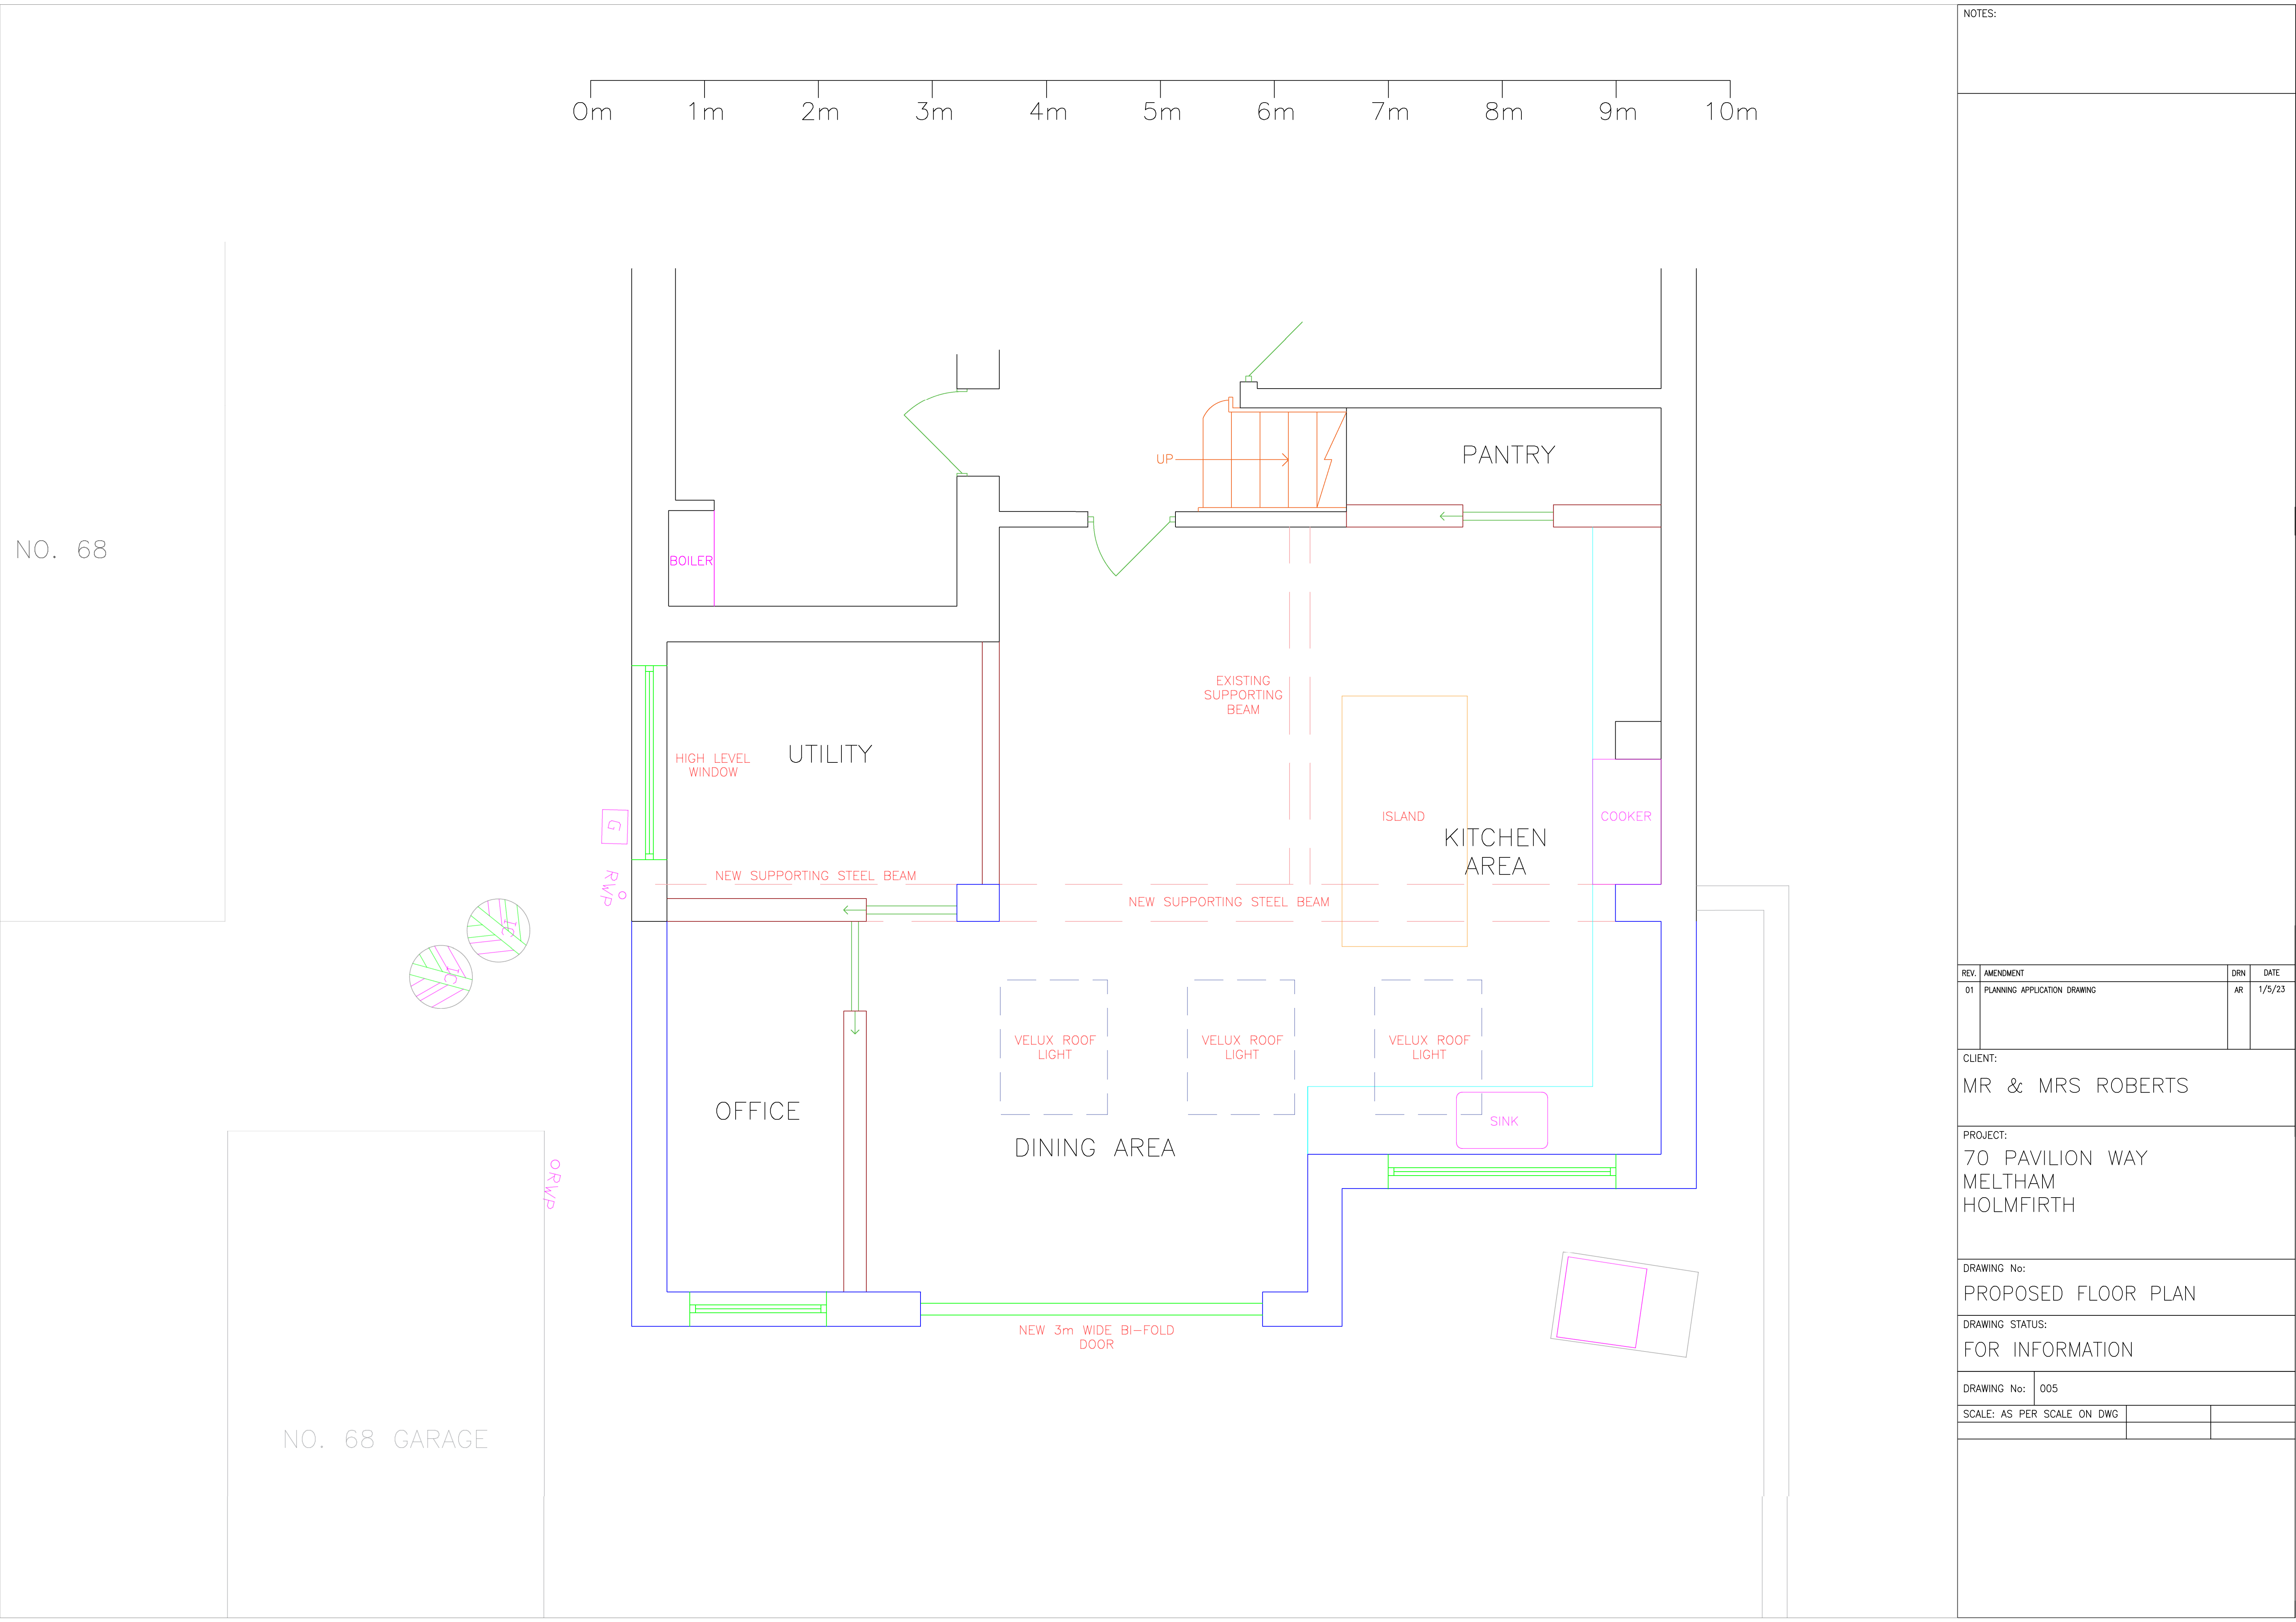

NOTES:

REV.	AMENDMENT	DRN	DATE
01	PLANNING APPLICATION DRAWING	AR	1/5/23

CLIENT:
MR & MRS ROBERTS

PROJECT:
70 PAVILION WAY
MELTHAM
HOLMFIRTH

DRAWING No:
PROPOSED FLOOR PLAN

DRAWING STATUS:
FOR INFORMATION

DRAWING No:	005
-------------	-----

SCALE: AS PER SCALE ON DWG		
----------------------------	--	--