


Only figured dimensions should be used.
 Scaled dimensions should be checked with the Architect.
 This drawing together with the design, is the property and copyright
 of the Architect and must not be reproduced without written
 permission



1 NO.20 - PROPOSED FRONT ELEVATION
 1 : 50



3 NO.20 - PROPOSED REAR ELEVATION
 1 : 50

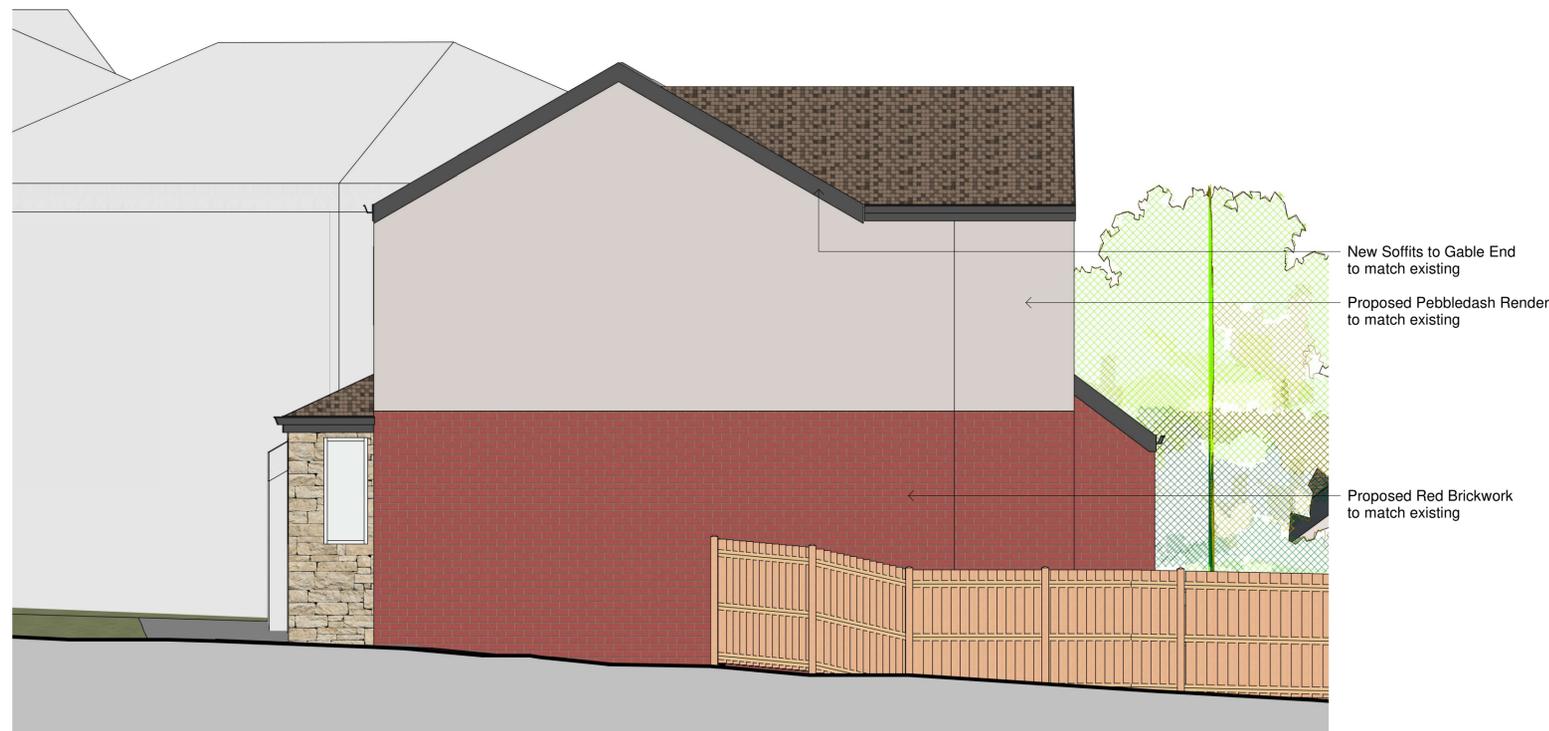

2 NO.20 - PROPOSED REPAIRED SIDE ELEVATION
 1 : 50

rev	description	drawn	auth	date
DO NOT SCALE OFF THIS DRAWING				
ACUMEN Designers & Architects				
acumenarchitects.co.uk 01484 544 000 Headrow House, Old Leeds Road, Huddersfield, Huddersfield HD1 1SG				
Client MR ALI				
Project DEVELOPMENT OF 10 No. PLOTS AT KINGSLEY AVENUE				
Project No 2779	Drawing No ACU(100)09	Rev		
Description PROPOSED ELEVATIONS OF NO. 20 KINGSLEY AVE				
Scale 1 : 50 @ A1	Date Drawn SEPT 25	Drawn By EP	Authorised By JC	
Purpose of Issue <input checked="" type="radio"/> Planning <input type="radio"/> Building Regs <input type="radio"/> Tender <input type="radio"/> Construction <input type="radio"/> Comment <input type="radio"/> Info				