


Only figured dimensions should be used.
 Scaled dimensions should be checked with the Architect.
 This drawing together with the design, is the property and copyright
 of the Architect and must not be reproduced without written
 permission

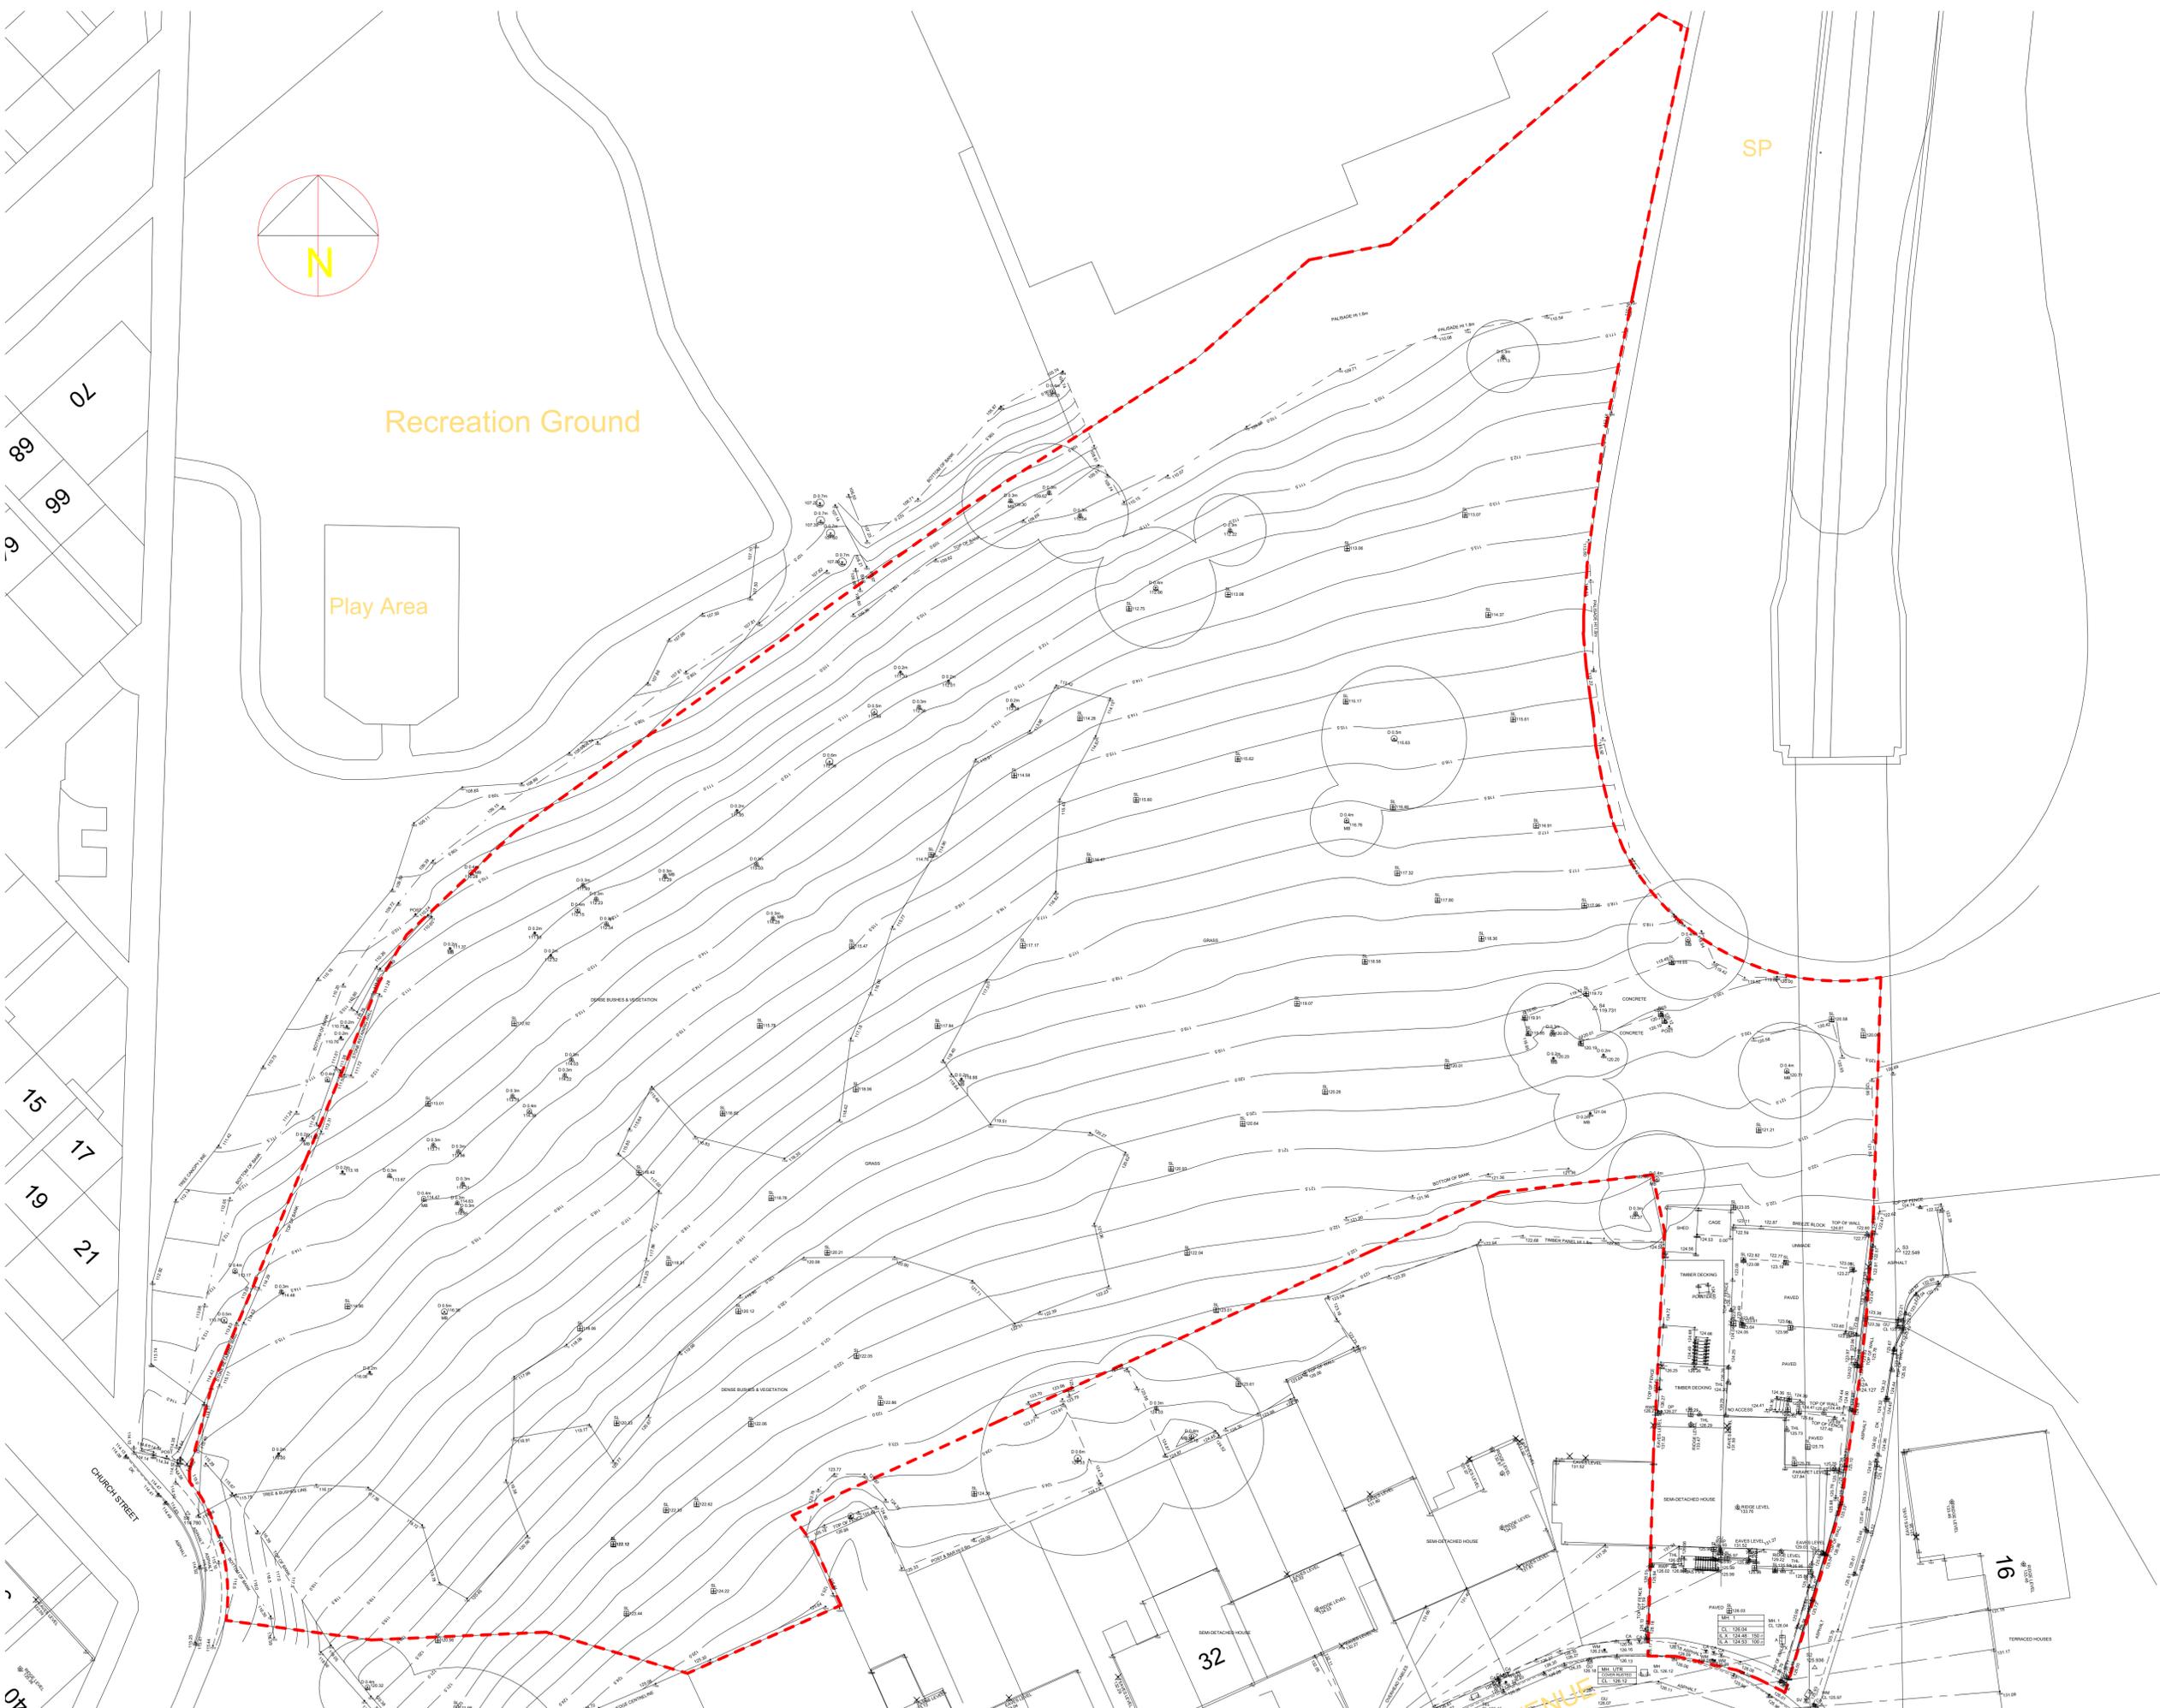

1 Existing Site Plan
 1 : 250

rev	description	drawn	auth	date
DO NOT SCALE OFF THIS DRAWING				
 ACUMEN Designers & Architects				
acumenarchitects.co.uk 01484 546 000				
Headrow House, Old Leeds Road, Huddersfield, Huddersfield HD1 1SG				
Client MR ALI				
Project DEVELOPMENT OF 10 No. PLOTS AT KINGSLEY AVENUE				
Project No	Drawing No	Rev		
2779	ACU(00)01			
Description EXISTING SITE PLAN				
Scale	Date Drawn	Drawn By	Authorised By	
1 : 250 @ A1	MAY 23	JA	JC	
Purpose of Issue				
Planning	Building Regs	Tender	Construction	Comment
<input type="checkbox"/>	<input type="checkbox"/>	<input type="checkbox"/>	<input type="checkbox"/>	<input checked="" type="checkbox"/>