





DASHED LINE OF OVERHEAD FLOOR

3 Proposed Lower Ground Floor
1 : 100

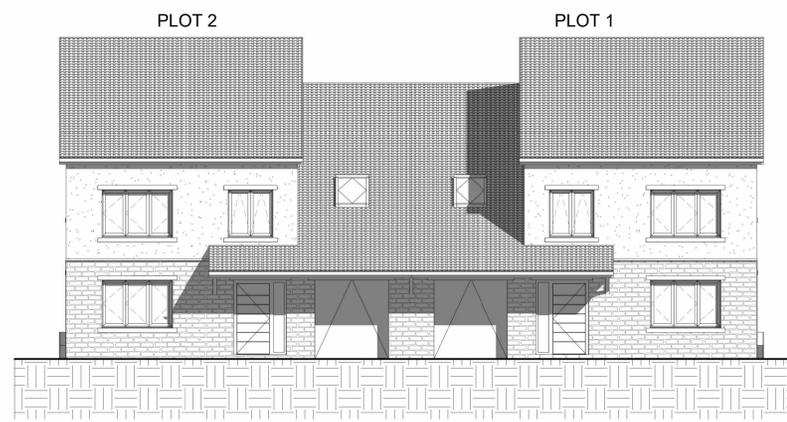


4 FRONT ELEVATION
1 : 100

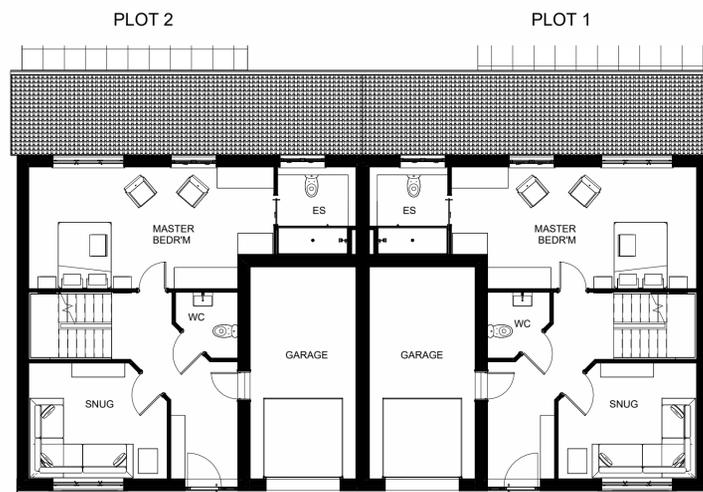


1 Proposed Ground Floor
1 : 100




5 REAR ELEVATION
1 : 100

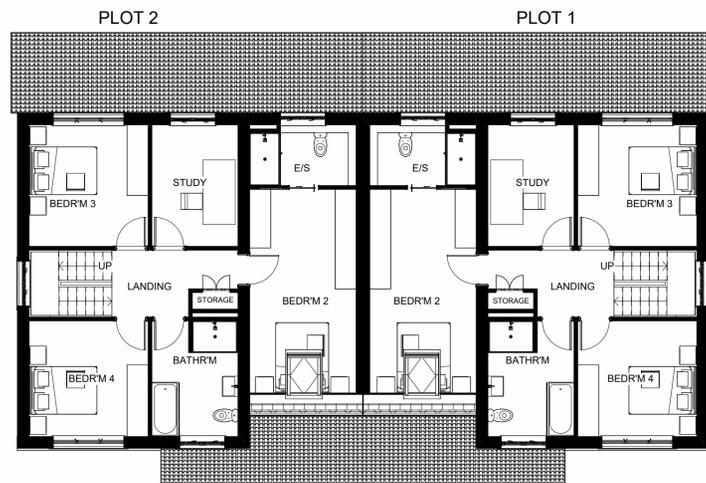

2 Proposed First Floor
1 : 100

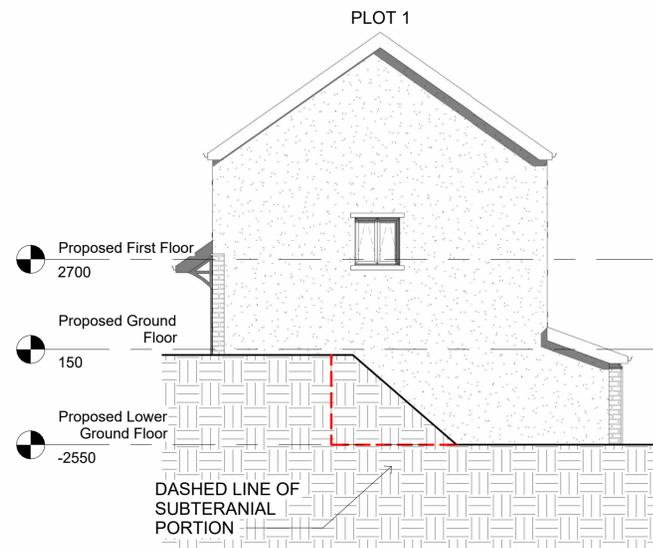

6 SIDE A ELEVATION
1 : 100

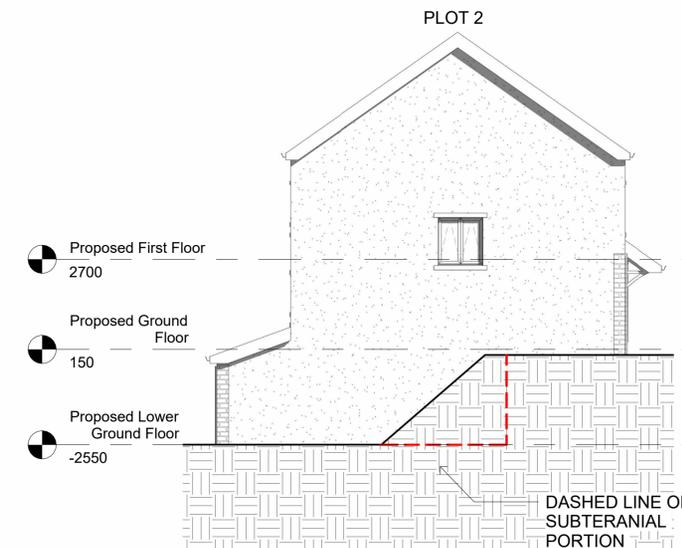

7 SIDE B ELEVATION
1 : 100

rev	description	drawn	auth	date
DO NOT SCALE OFF THIS DRAWING				
ACUMEN Designers & Architects				
acumenarchitects.co.uk 01484 546 000 Headrow House, Old Leeds Road, Huddersfield, Huddersfield HD1 1SG				
Client MR ALI				
Project KINGSLEY AVENUE				
Project No 2779	Drawing No ACU(100)02	Rev		
Description PROPOSED HOUSE TYPE B - (PLOTS No. 1, 2, 5 & 6)				
Scale 1 : 100 @ A1	Date Drawn MAY 23	Drawn By HB	Authorised By JC	
Purpose of Issue <input checked="" type="radio"/> Planning <input type="radio"/> Building Regs <input type="radio"/> Tender <input type="radio"/> Construction <input type="radio"/> Comment <input type="radio"/> Info				