


Proposed Location Plan
1 : 1250



HARVEY ROYD

Proposed Site Plan
1 : 200

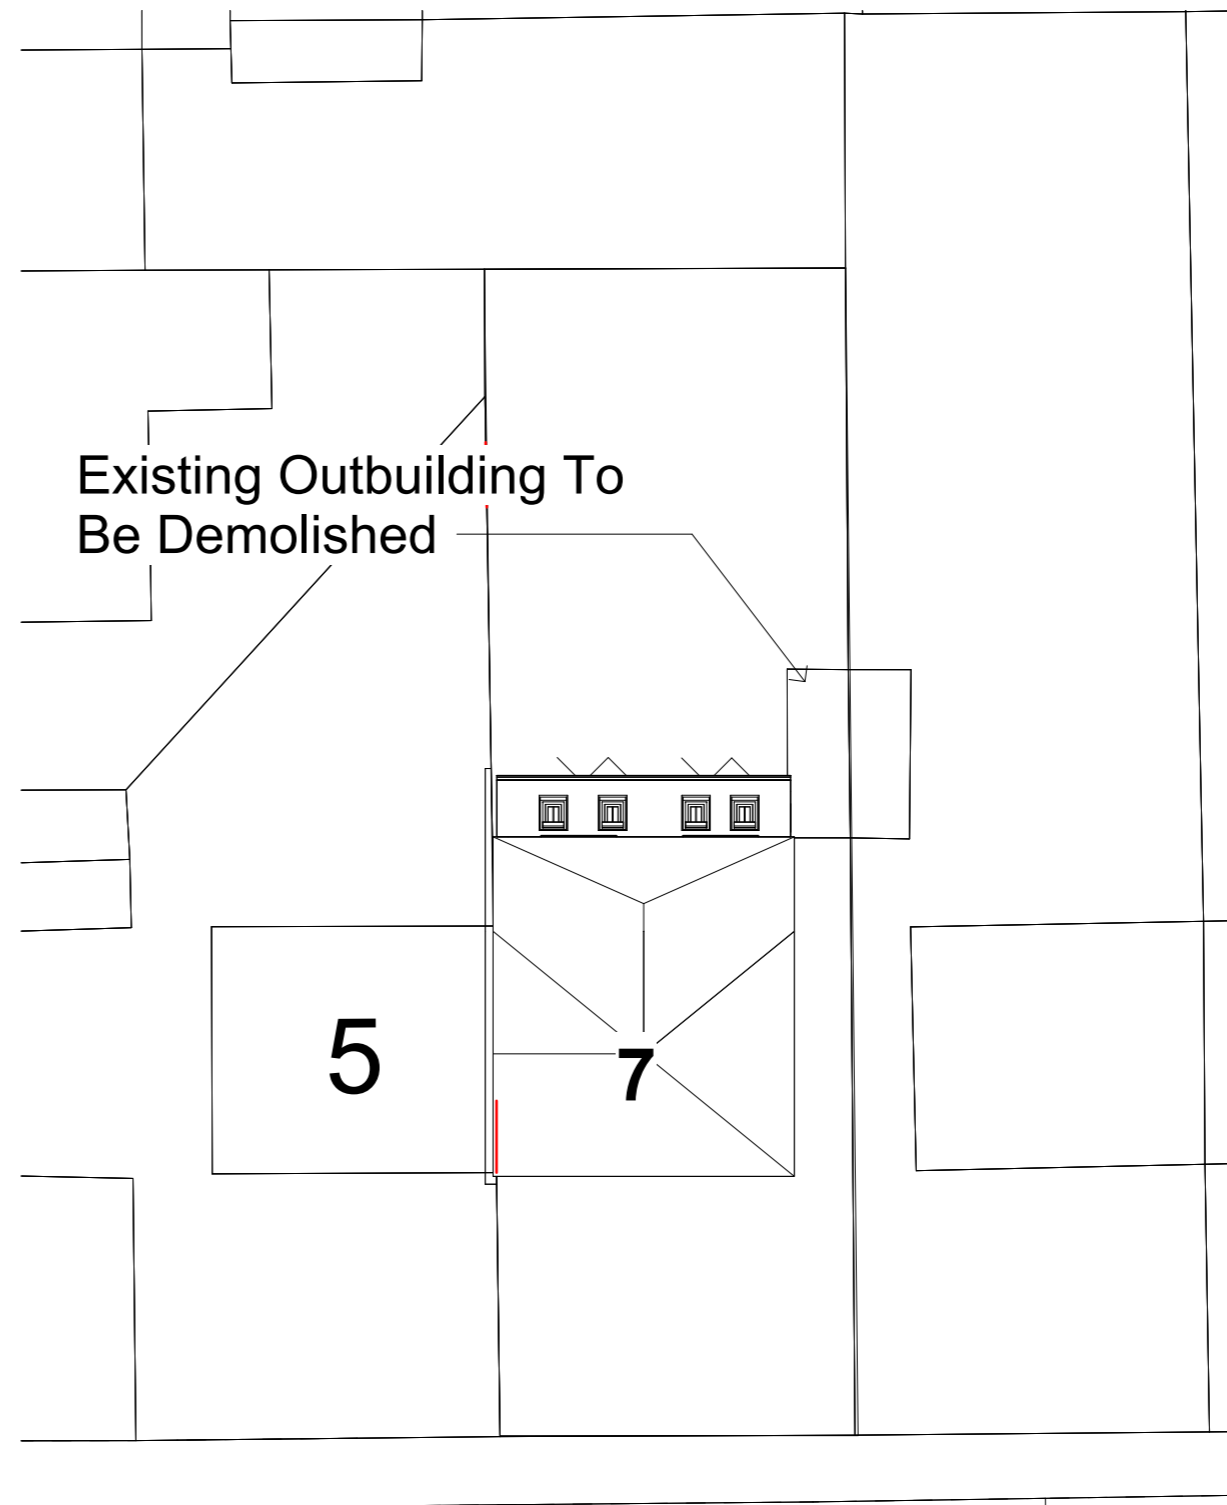

Project Name
7 Harvey Royd, Almondbury, Huddersfield,
HD5 8SP

Drawing Title:
Proposed Location And Site Plan-Option 1

Drawing Number: TR-A23-0604-006 **Scale:** As indicated@A3

Date: 06/10/23 **Revision:** D

Drawn By: AM **Checked by:** JA

Reason For Issue:
Planning