


**Proposed Location Plan**  
1 : 1250



# HARVEY ROYD

**Proposed Site Plan**  
1 : 200

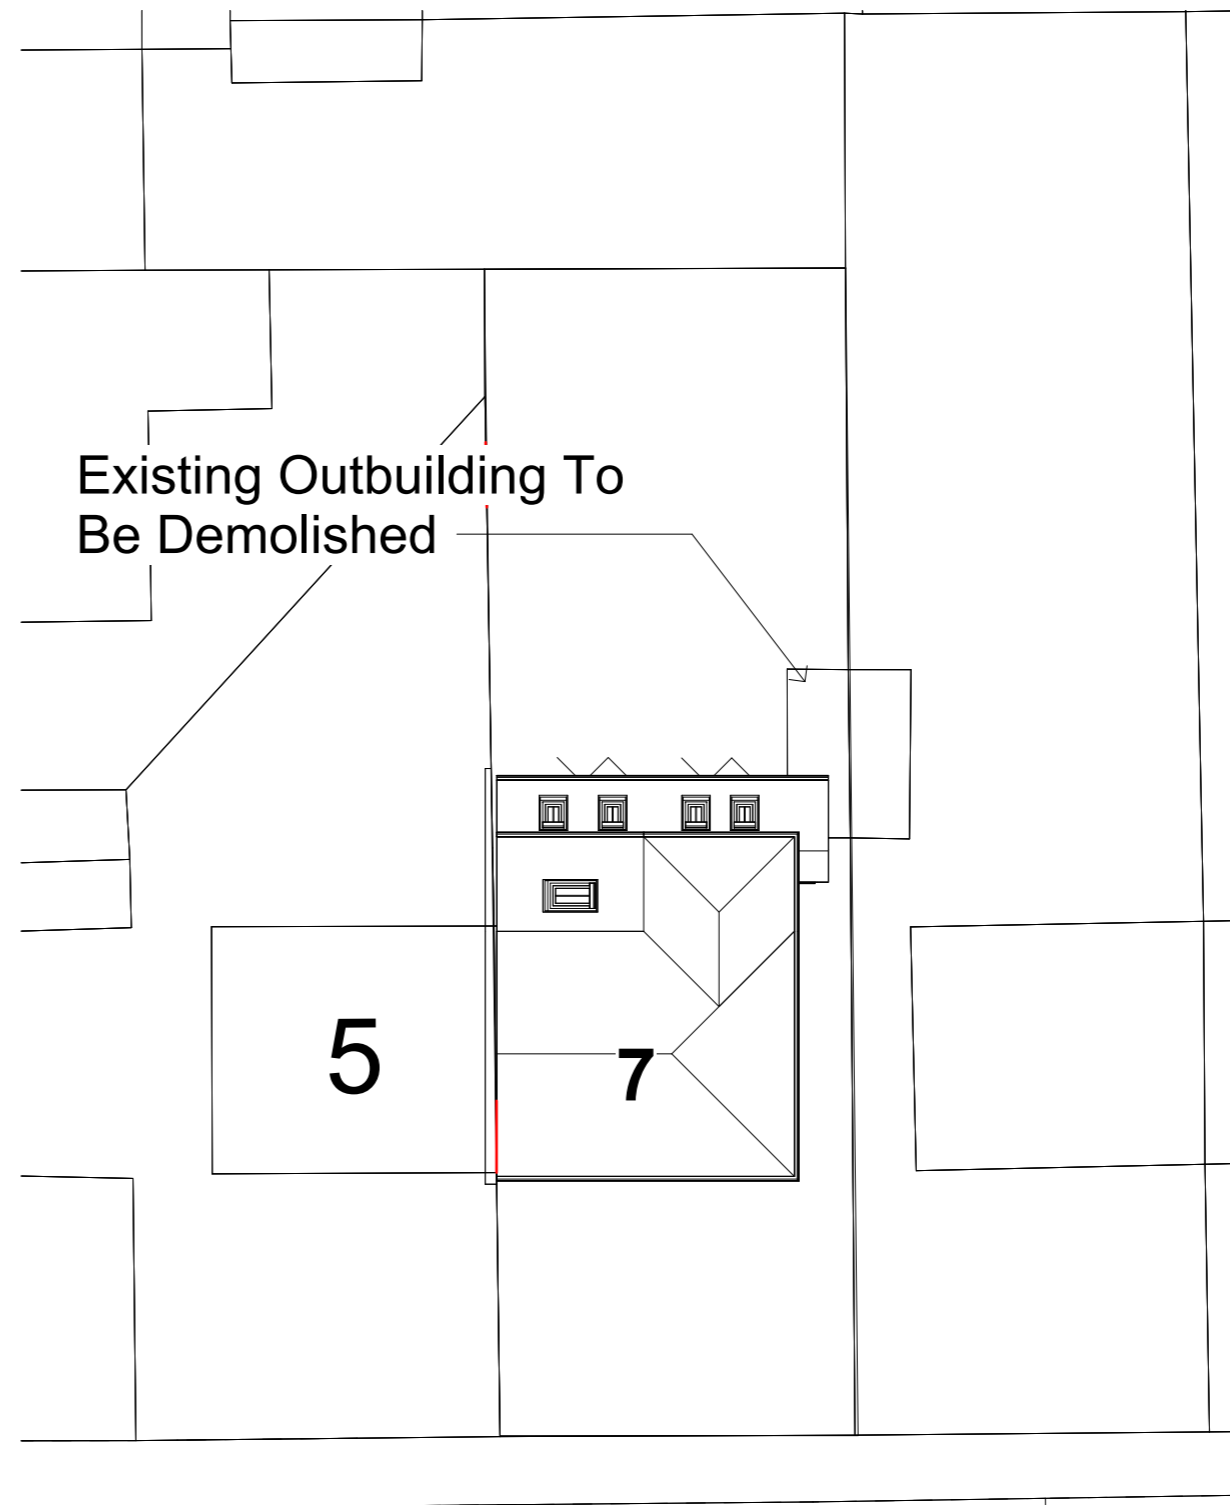

**Project Name**  
7 Harvey Royd, Almondbury, Huddersfield,  
HD5 8SP

**Drawing Title:**  
Proposed Location And Site Plan

**Drawing Number:** TR-A23-0604-006 **Scale:** As indicated@A3

**Date:** 05/07/23 **Revision:** B

**Drawn By:** AM **Checked by:** JA

**Reason For Issue:**  
Planning