


Only figured dimensions should be used.
 Scaled dimensions should be checked with the Architect.
 This drawing together with the design, is the property and copyright of the Architect and must not be reproduced without written permission




SOUTH ELEVATION




WEST ELEVATION

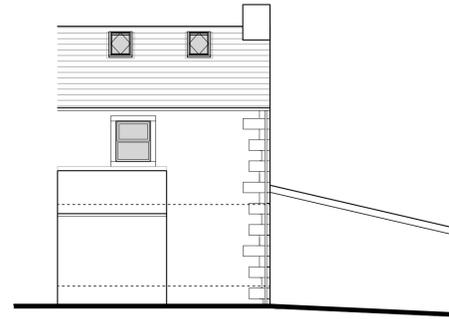


NORTH ELEVATION

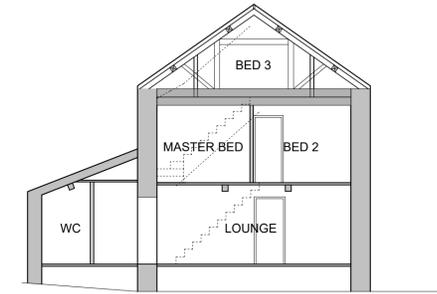


SECTION A - A

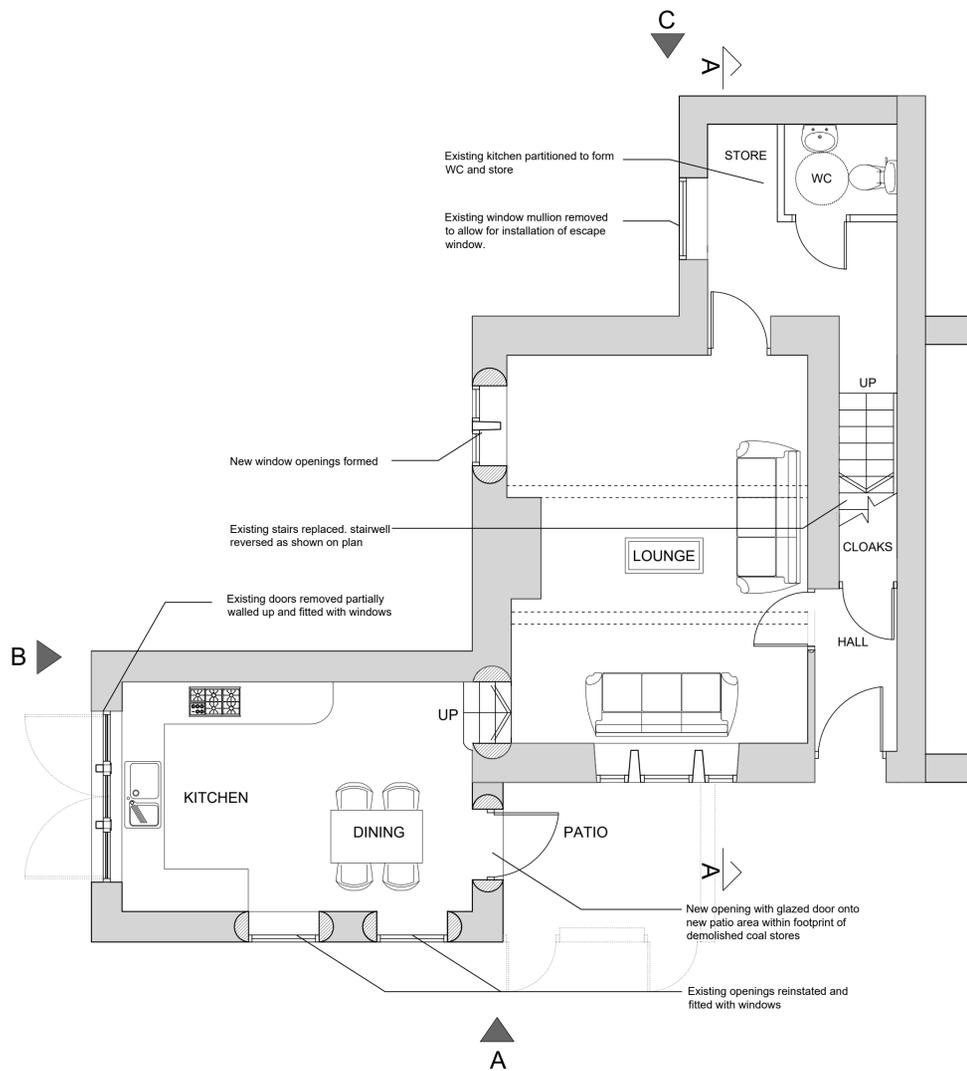

GROUND FLOOR PLAN

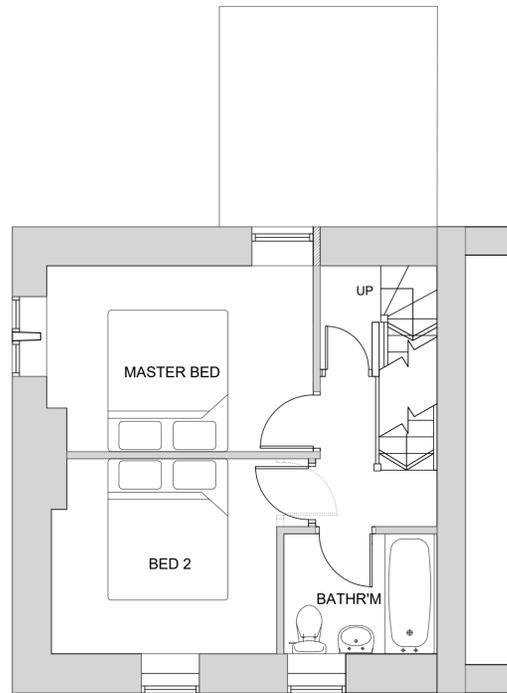

FIRST FLOOR PLAN

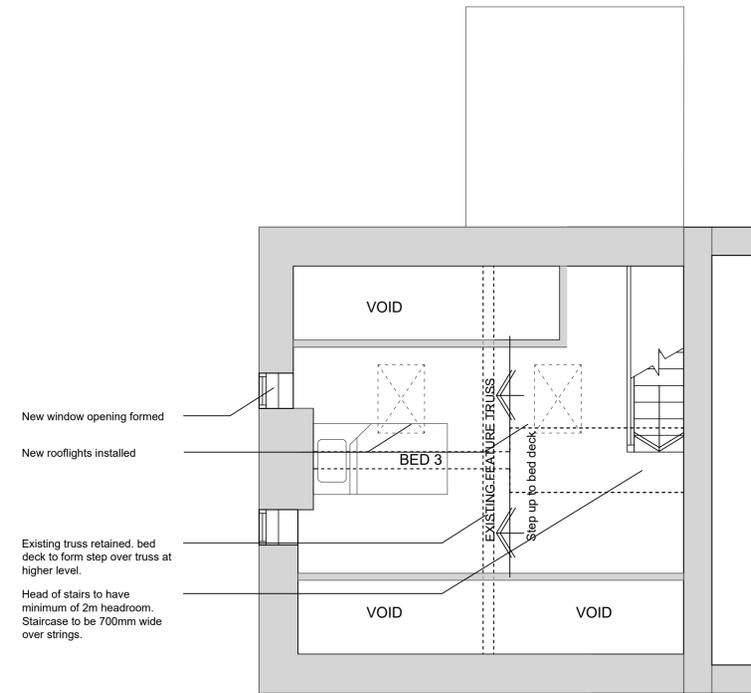

ATTIC FLOOR PLAN

A. Revision annotations modified to meet new validation requirements.			JF	JC	03.07.2023
DO NOT SCALE OFF THIS DRAWING					
rev	description	drawn	auth	date	

ACUMEN
 DESIGNERS & ARCHITECTS

acumenarchitects.co.uk 01484 546 000
 Headrow House, Old Leeds Road, Huddersfield, HD1 1SG

Client MR R. CONROY		
Project 1 MELTHAM HOUSE, TENTER HILL, JACKSON BRIDGE, HUDDERSFIELD		
Project No 2570	Drawing No 04	Rev A

PROPOSED PLANS, ELEVATIONS & SECTION

Scale 1:100@ A1	Date Drawn SEP'20	Drawn By JF	Authorised By JC
Purpose of Issue: <input checked="" type="checkbox"/> Planning <input type="checkbox"/> Building Regs <input type="checkbox"/> Tender <input type="checkbox"/> Construction <input type="checkbox"/> Comment <input type="checkbox"/> Info			